



**BROPHY BROS. BUILDING**  
**119-B HARBOR WAY**

SUSHI GO GO - LESSEE  
 FIRST FLOOR PLAN  
 198 SF

**ATTACHMENT**

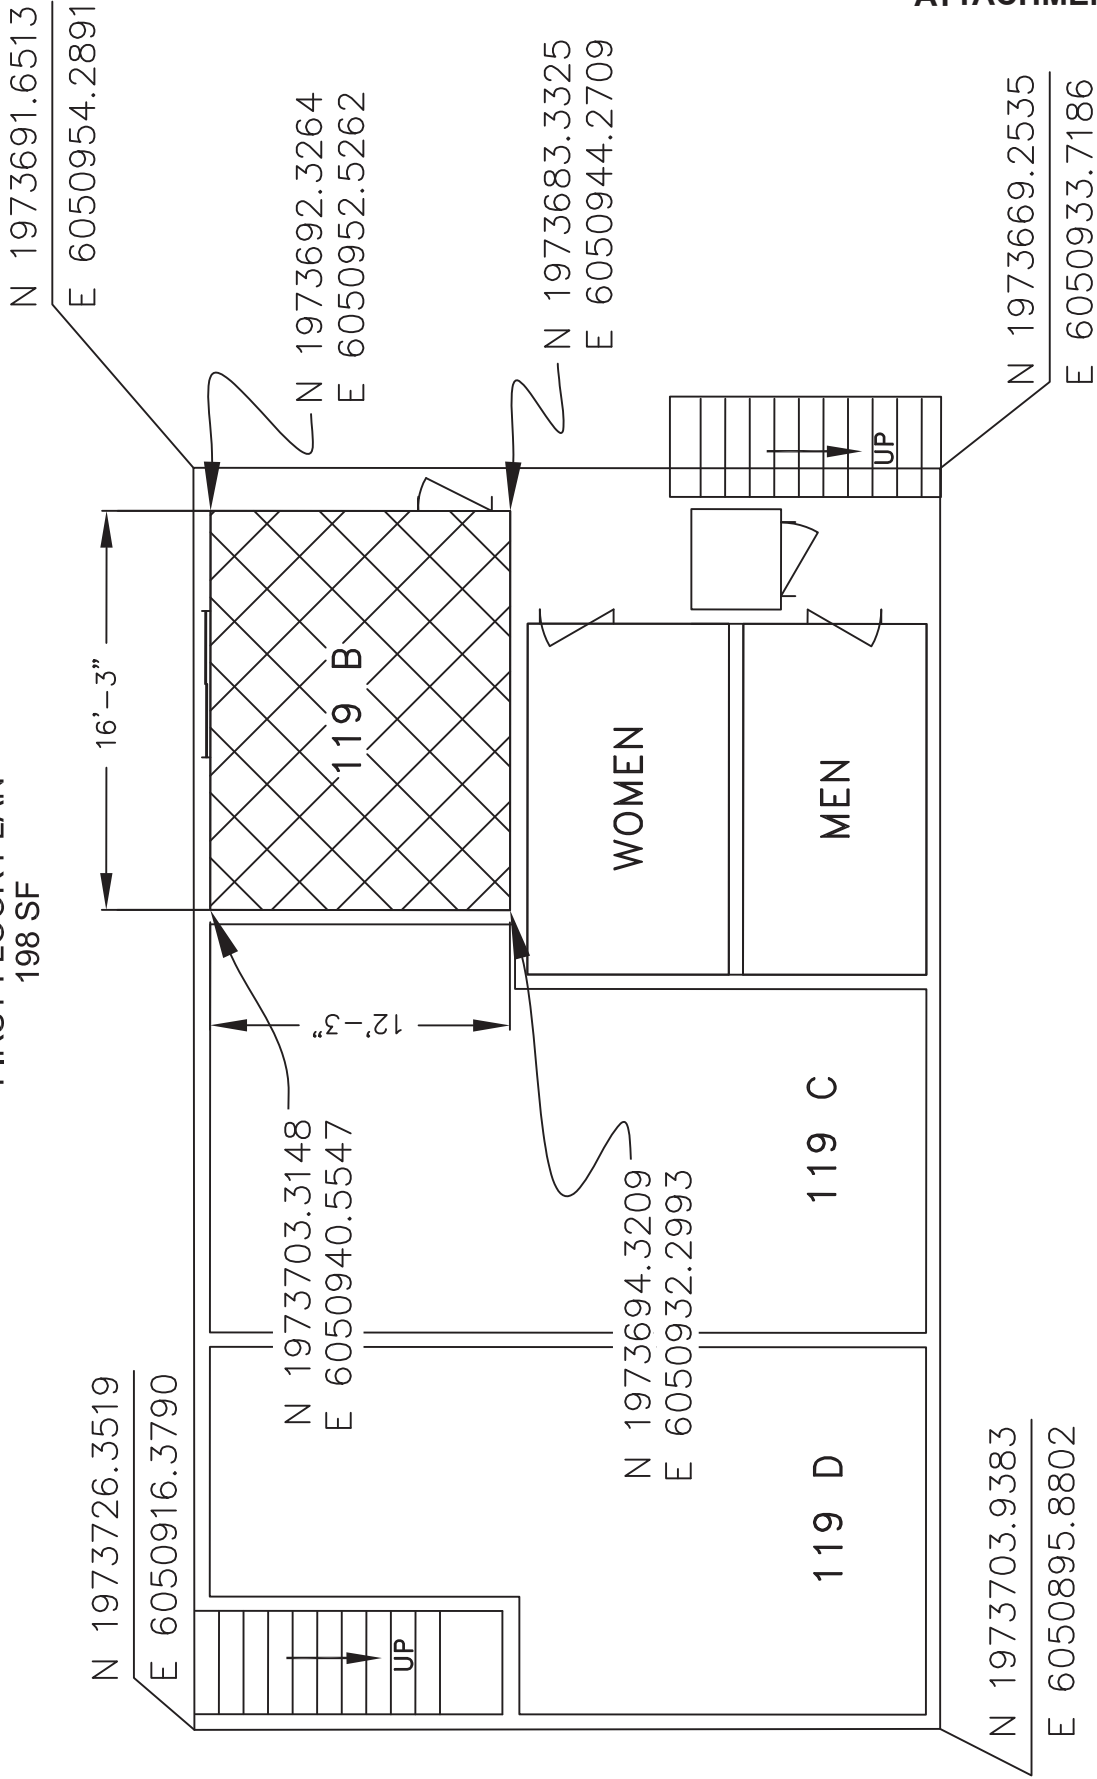

Project North

 

Scale (Feet)

**REVISIONS**

T. Remeika 1/28/01

**Sushi Go-Go**  
**Exhibit "A"**

DATE	1-1	APPROVED BY	T. Geasch
DATE	5/13/98	APPROVED BY	1190-020
City of Santa Barbara			SHEET NO.
Waterfront Department			2 of 2