



PUBLIC WORKS
DEPARTMENT
ENGINEERING DIVISION

APPROVED: _____ DATE _____
CITY ENGINEER ORIGINAL SIGNED DATE _____

DESIGN MR _____
DRAWN MR _____
CHECKED BD _____

DATE APPROVED _____
DATE _____

NO. _____

REVISIONS

NO. _____



DE LA VINA AT FIGUEROA INTERSECTION IMPROVEMENTS PROJECT
DE LA VINA ST AT FIGUEROA ST
SITE PLAN

2012-00712
PBW. NO.

3667 XX
BID NO. SHT. DES.

C-1-4686
DWG. NO.

SHT. X OF X

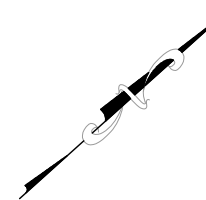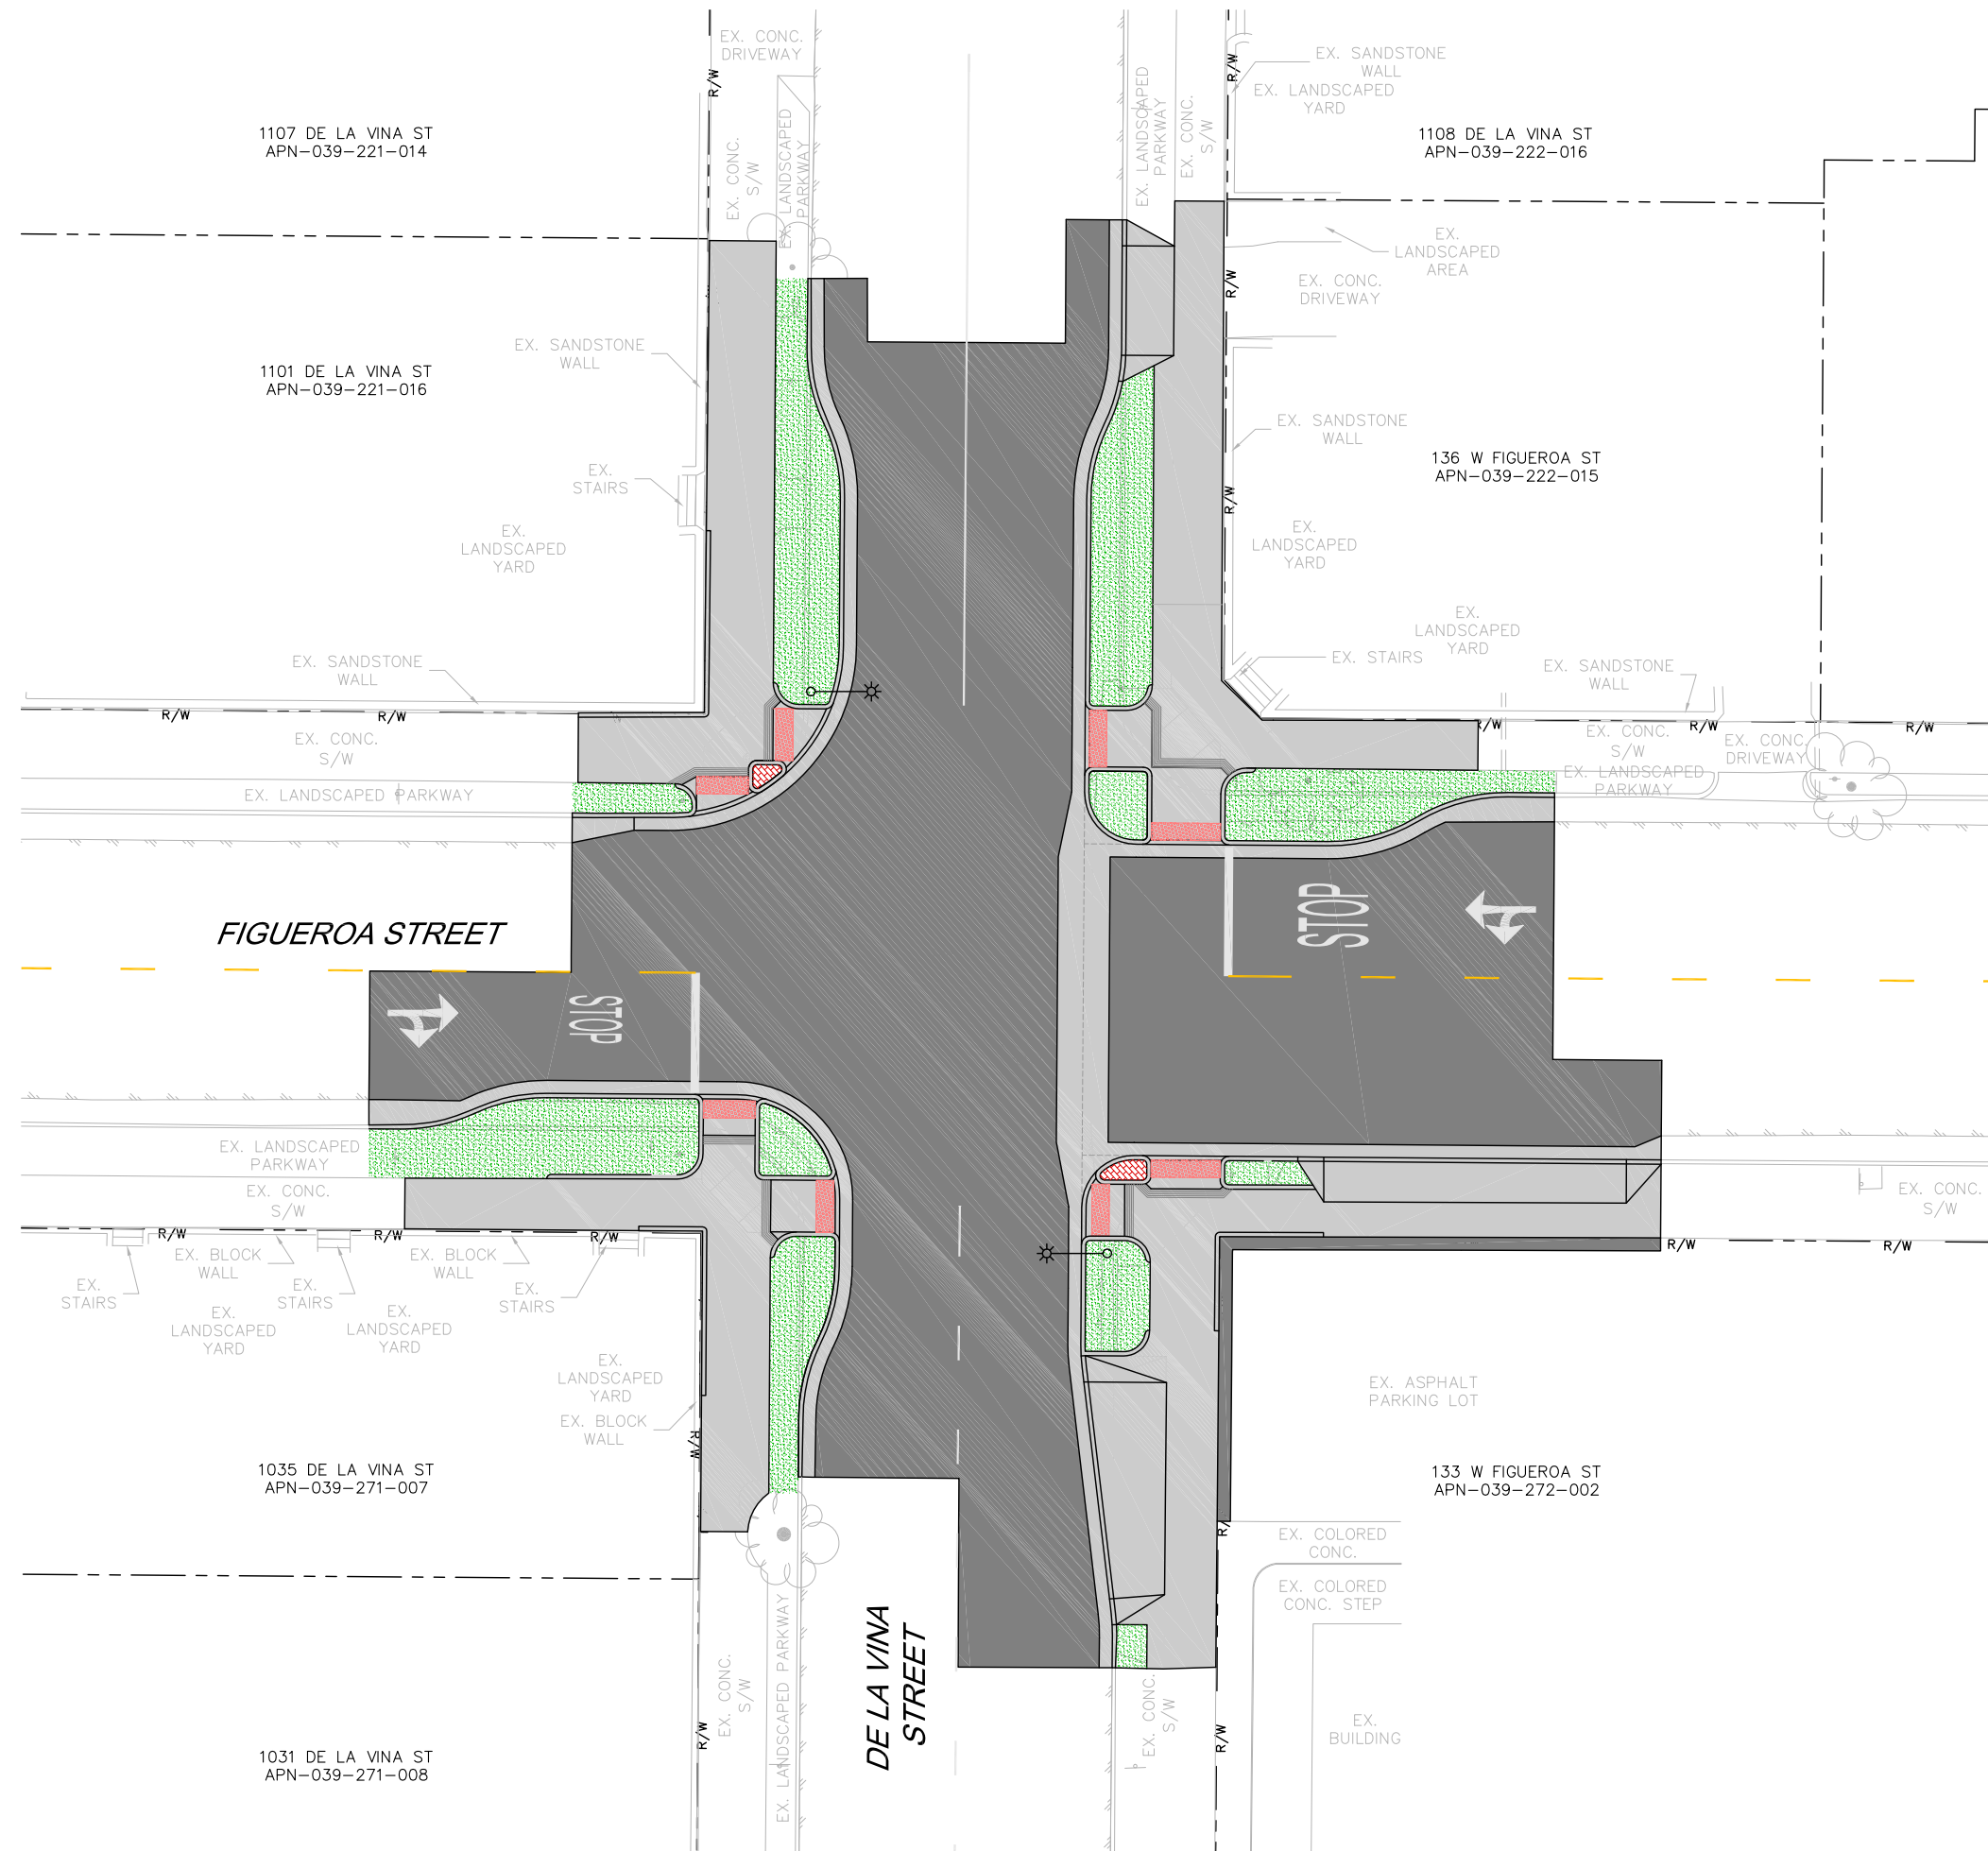

SCALE: 1"=10'