


PMSM ARCHITECTS

2000 ALAMANDA PARK DRIVE, SUITE 210
 SANTA BARBARA, CA 93101
 TEL: 805.962.1922 FAX: 805.964.8527

PROJECT NAME:	ENSEMBLE THEATRE COMPANY VICTORIA HALL RENOVEL 33 WEST VICTORIA STREET	DRAWING NO.	B-4
REFERENCE NO.:	D-3-1081		
BLD #:			
BULLEIN. NO.:			
PHSY. JOB NO.:	08051.07		
DATE:	APRIL 15, 2013	DRAWN BY:	JC

EXHIBIT B-5

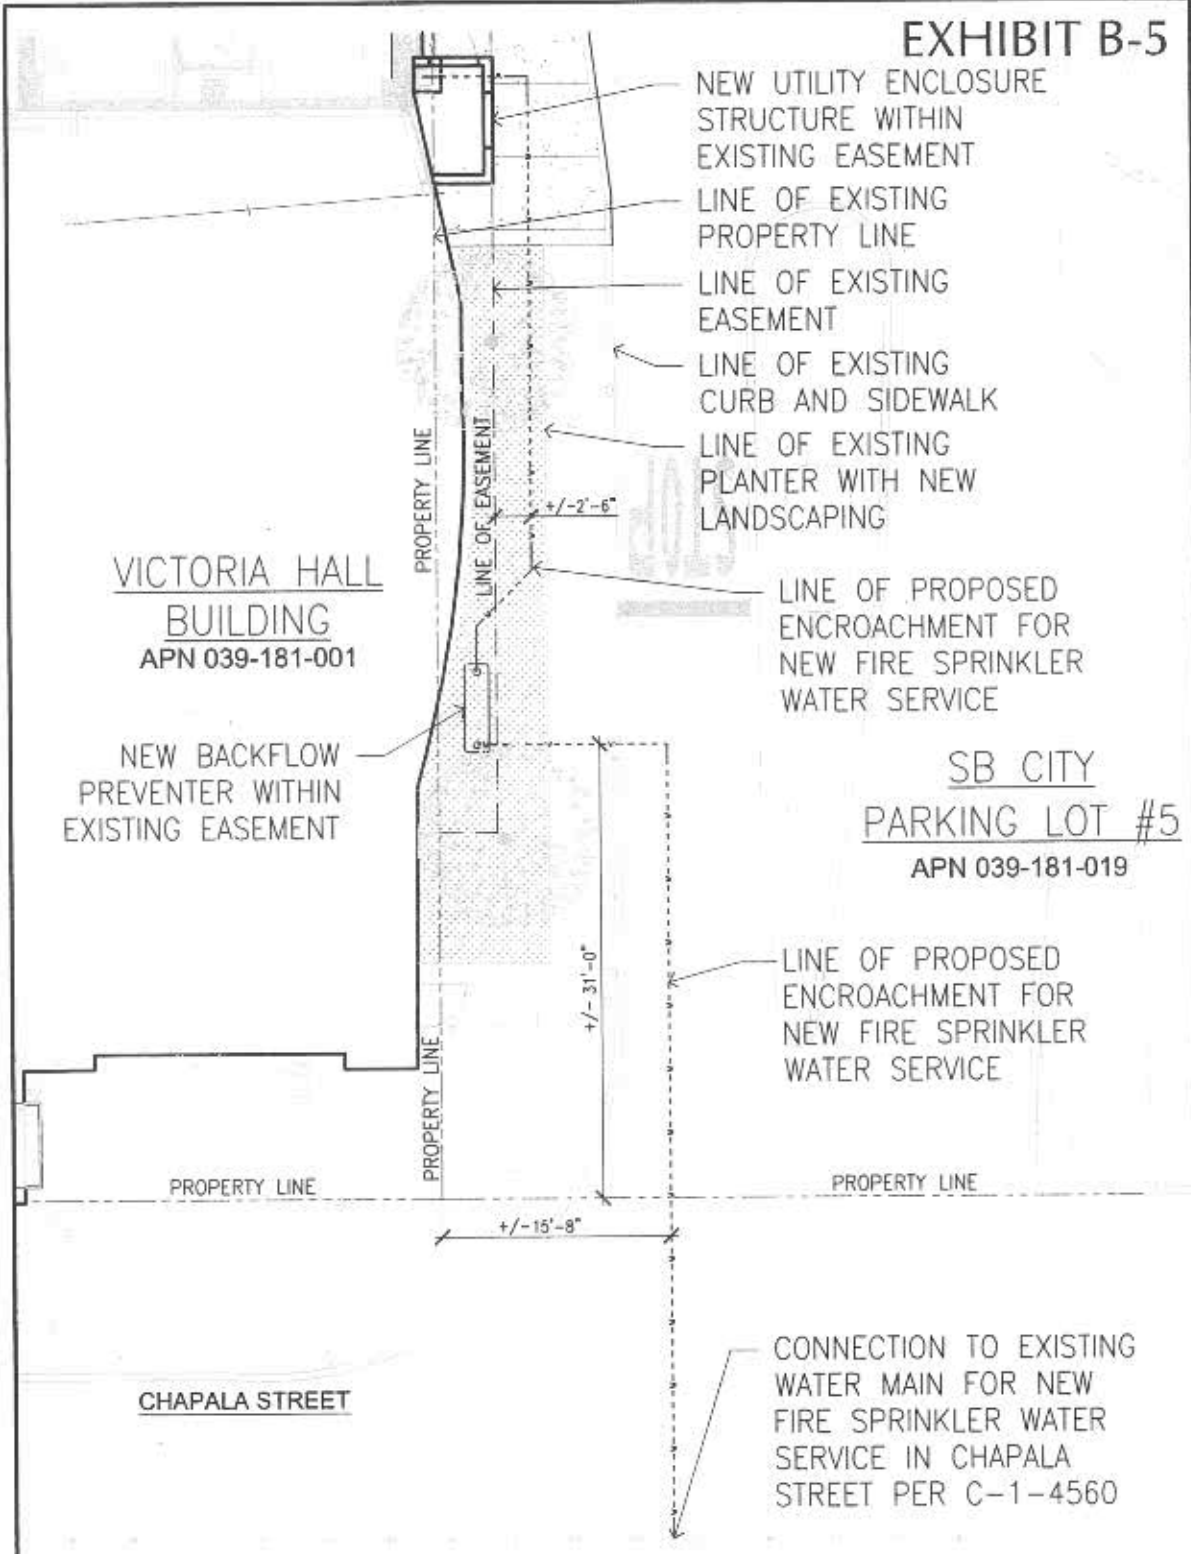

PROPOSED ENCROACHMENT AT SOUTH PROPERTY LINE
PARTIAL SITE PLAN SHEET 5 OF 5

SCALE: 1/8" = 1'-0"

APRIL 15, 2013

 2012 PLANNING FACILITY DESIGN, SUITE 207 SANTA CLARA, CA 95051 TEL: 408.553.7863 FAX: 408.554.6646	PROJECT NAME: ENSEMBLE THEATRE COMPANY VICTORIA HALL RENOVEL 35 WEST VICTORIA STREET	DRAWING NO.
	REFERENCE NO. C-1-1081	BLD #
	BULLETH. NO.	PMSM JOB NO. 0905107
	DATE	DRAWN BY: JC