


EXHIBIT B-1

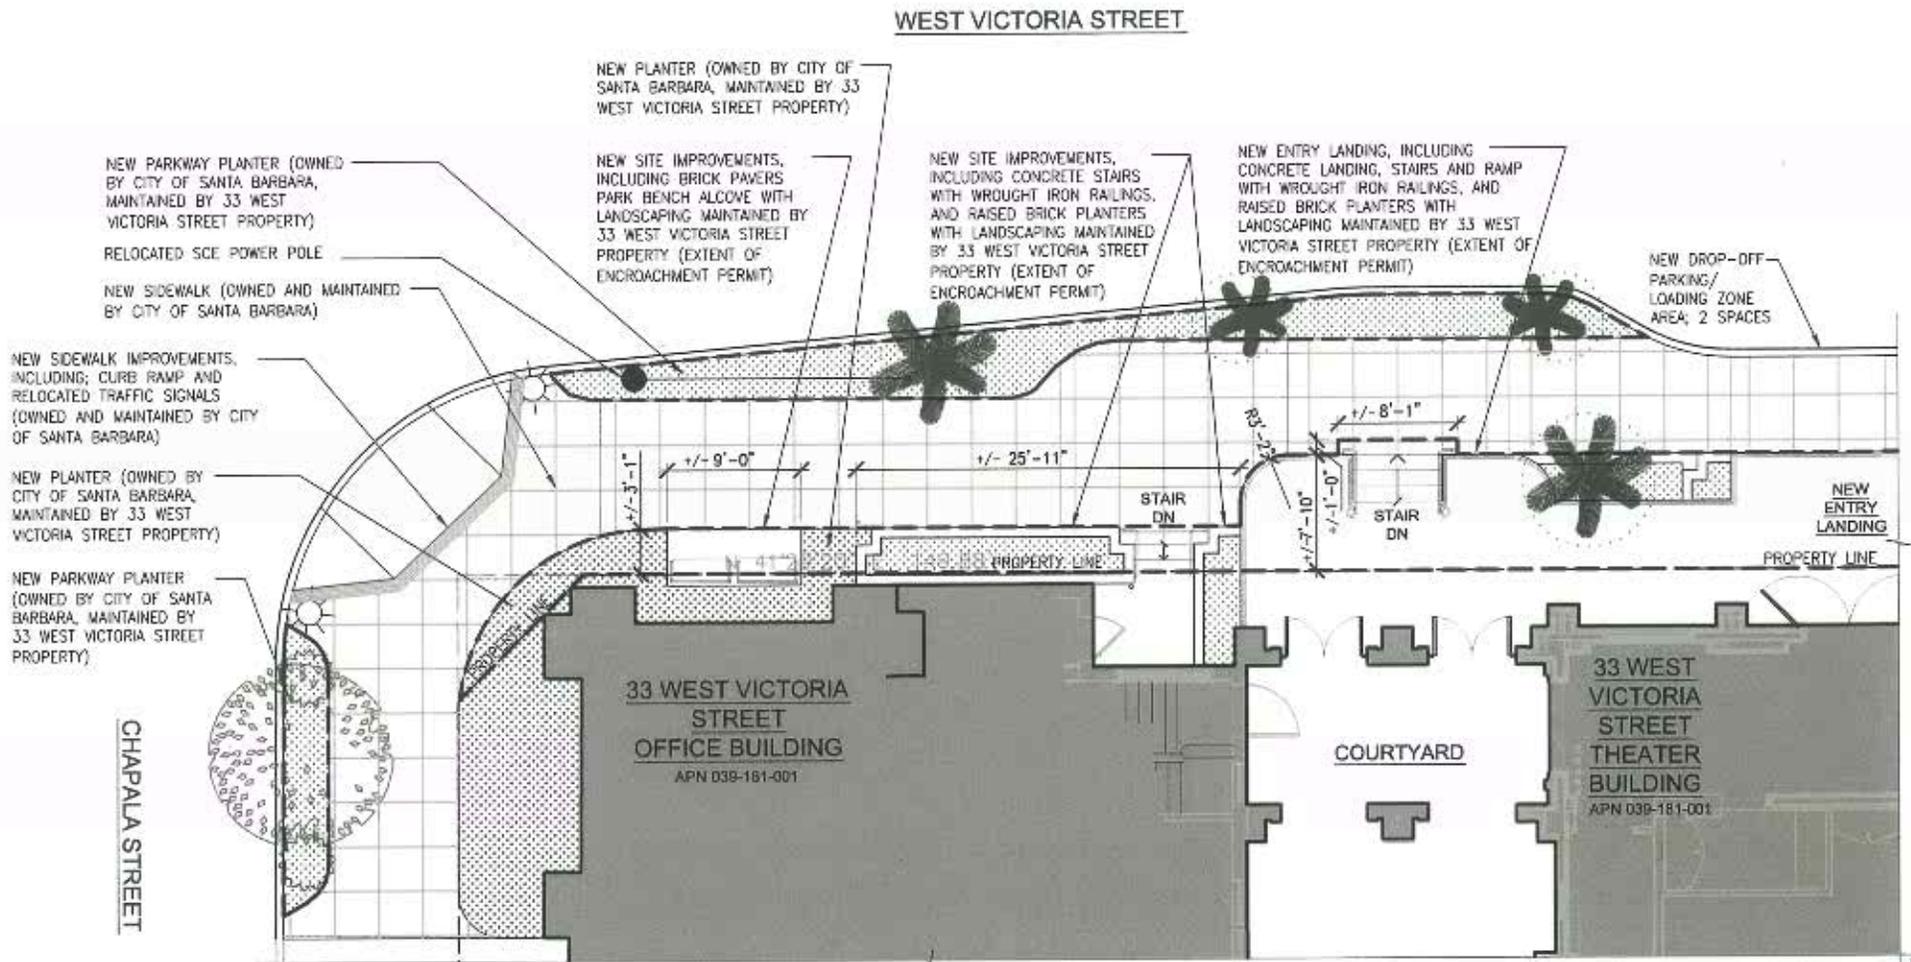

PARTIAL SITE PLAN- AREA OF ENCROACHMENT PERMIT- NEW ENTRY LANDING

SHEET 1 OF 5

APRIL 12, 2013


 


EXHIBIT B-3

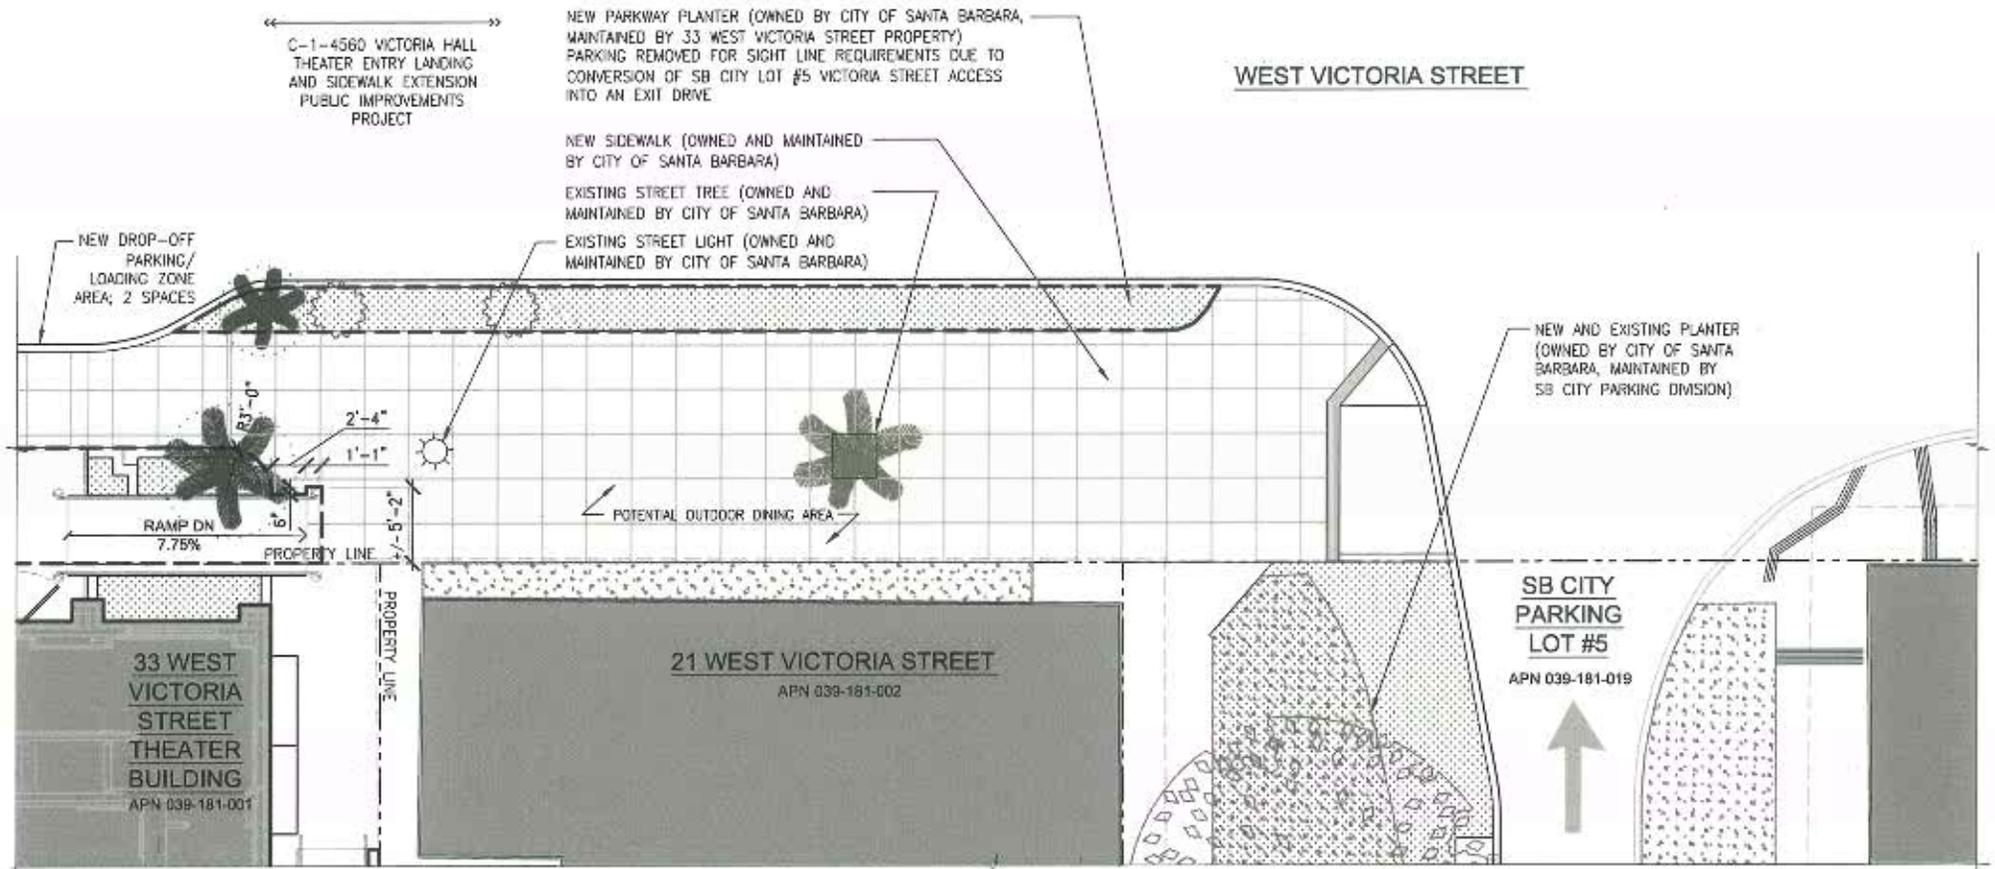

PARTIAL SITE PLAN- AREA OF ENCROACHMENT PERMIT- SB CITY LOT #5

SHEET 3 OF 5
APRIL 12, 2013


 


EXHIBIT B-4

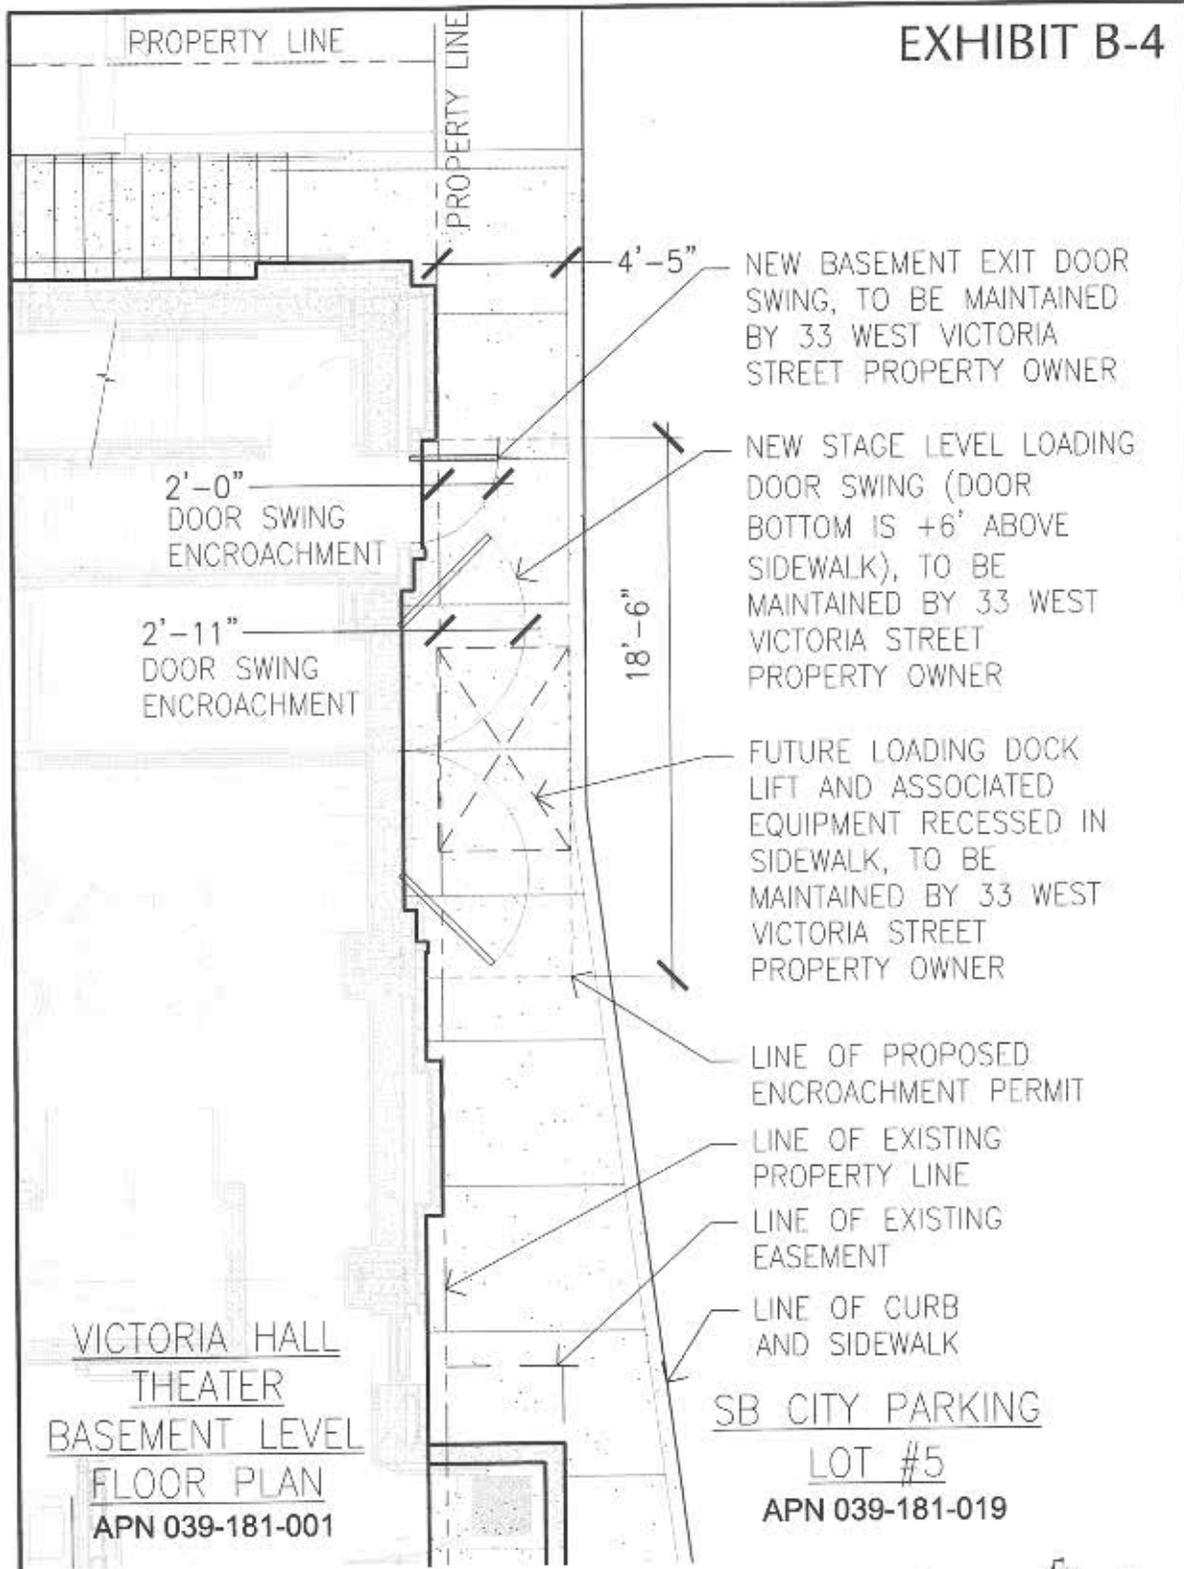


VICTORIA HALL
THEATER
BASEMENT LEVEL
FLOOR PLAN
APN 039-181-001

SB CITY PARKING
LOT #5
APN 039-181-019

PROPOSED ENCROACHMENT AT SOUTH PROPERTY LINE PARTIAL SITE PLAN


SHEET 4 OF 5

APRIL 15, 2013

 

ARCHITECTS PMSM <small>2020 ALAMEDA STREET, SUITE 200 SANTA BARBARA, CA 93102 TEL 805 963 1822 FAX 805 963 8197</small>	PROJECT NAME: ENSEMBLE THEATRE COMPANY VICTORIA HALL REMODEL 33 WEST VICTORIA STREET	DRAWING NO.
	REFERENCE NO. D-3-1061	BLD #
	BUILDTN. NO.	PMSM JOB NO. 0901.07
	DATE	DRAWN BY: JL
	B-4	


EXHIBIT B-5

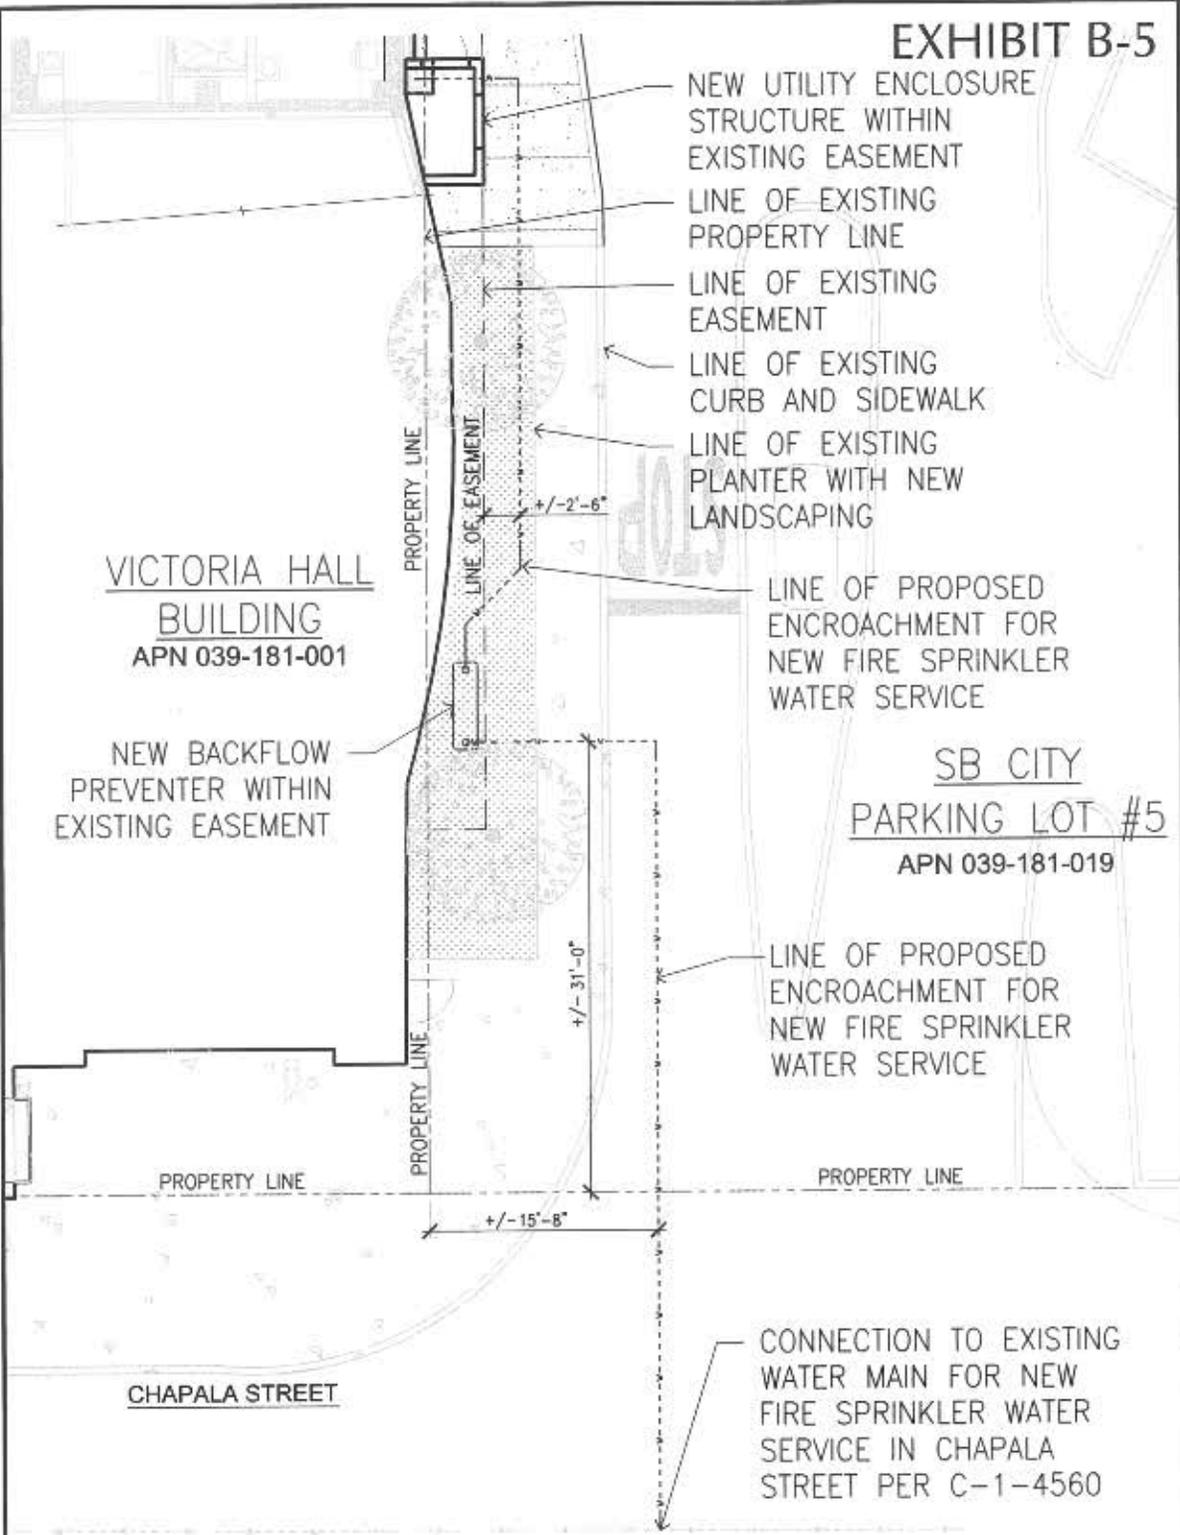

**PROPOSED ENCROACHMENT AT SOUTH PROPERTY LINE
PARTIAL SITE PLAN**

SHEET 5 OF 5

APRIL 15, 2013

 

ARCHITECTS PMSM <small>2071 ALAMITOS AVENUE, SUITE 200 SANTA BARBARA, CA 93103 TEL: 805 963 7005 FAX: 805 964 8940</small>	PROJECT NAME:	ENSEMBLE THEATRE COMPANY VICTORIA HALL RENOVEL 35 WEST VICTORIA STREET	DRAWING NO.
	REFERENCE NO.	C-3-1081	B-5
	BLD #		
	BILLETIN NO.		
	PMSH JOB NO.	09051.07	
DATE		DRAWN BY: JC	