


**BUCY
RESIDENCE**
215 LA JOLLA LANE
SANTA BARBARA CA
93108



ARCHITECT: [Redacted] ENGINEER: [Redacted] CONTRACTOR: [Redacted] DATE: [Redacted]
 THIS DOCUMENT MAY NOT BE REPRODUCED, COPIED, OR REVISED IN ANY FORM OR MANNER WHATSOEVER, NOR BE ASSIGNED TO ANY THIRD PARTY WITHOUT FIRST OBTAINING THE WRITTEN PERMISSION OF THE ARCHITECT AND/OR ENGINEER.

LEVEL 1 FLOOR PLAN
SCALE: 1/8" = 1'-0"

A2.1

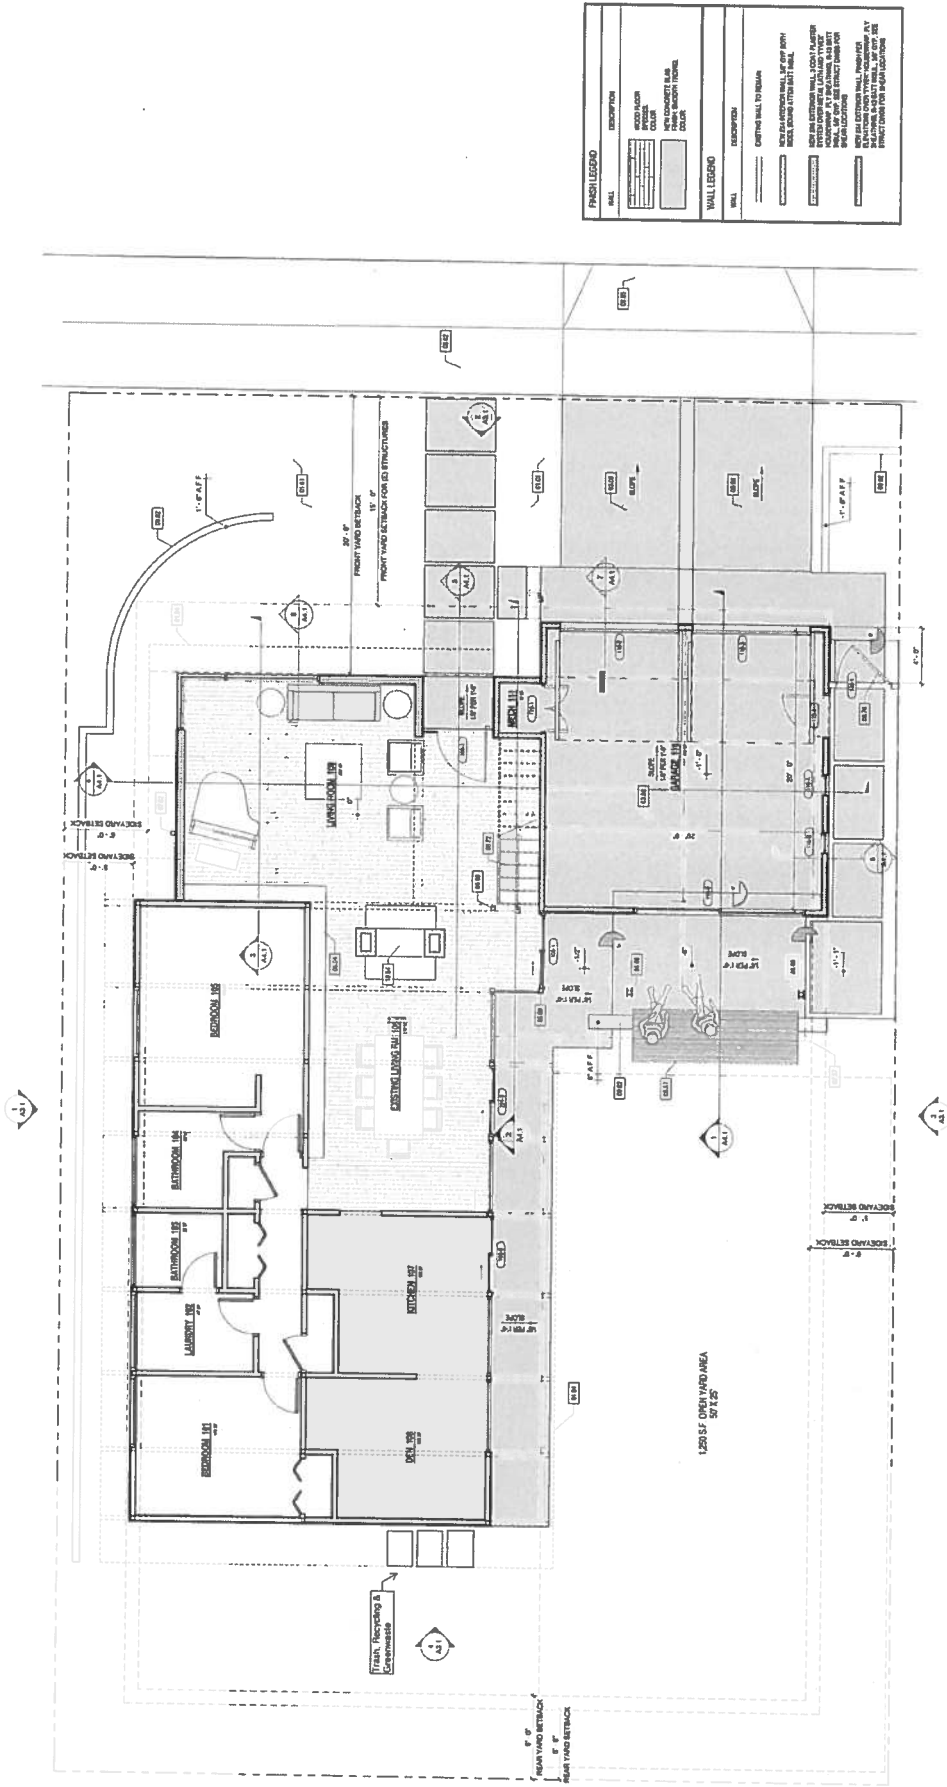

FINISH LEGEND	
	WALL
	WOOD FLOOR
	CARPET
	TILE
	CONCRETE SLAB
	STAIR
	WINDOW
	DOOR

WALL LEGEND	
	CMU WALL TO EXTERIOR
	CMU WALL TO INTERIOR
	CMU WALL TO EXTERIOR WITH FINISH
	CMU WALL TO INTERIOR WITH FINISH
	CMU WALL TO EXTERIOR WITH FINISH AND INSULATION
	CMU WALL TO INTERIOR WITH FINISH AND INSULATION
	CMU WALL TO EXTERIOR WITH FINISH AND INSULATION AND GLAZING
	CMU WALL TO INTERIOR WITH FINISH AND INSULATION AND GLAZING
	CMU WALL TO EXTERIOR WITH FINISH AND INSULATION AND GLAZING AND OPERABLE WINDOW
	CMU WALL TO INTERIOR WITH FINISH AND INSULATION AND GLAZING AND OPERABLE WINDOW
	CMU WALL TO EXTERIOR WITH FINISH AND INSULATION AND GLAZING AND OPERABLE WINDOW AND TRANSOM
	CMU WALL TO INTERIOR WITH FINISH AND INSULATION AND GLAZING AND OPERABLE WINDOW AND TRANSOM
	CMU WALL TO EXTERIOR WITH FINISH AND INSULATION AND GLAZING AND OPERABLE WINDOW AND TRANSOM AND SHUTTER
	CMU WALL TO INTERIOR WITH FINISH AND INSULATION AND GLAZING AND OPERABLE WINDOW AND TRANSOM AND SHUTTER
	CMU WALL TO EXTERIOR WITH FINISH AND INSULATION AND GLAZING AND OPERABLE WINDOW AND TRANSOM AND SHUTTER AND SILL
	CMU WALL TO INTERIOR WITH FINISH AND INSULATION AND GLAZING AND OPERABLE WINDOW AND TRANSOM AND SHUTTER AND SILL
	CMU WALL TO EXTERIOR WITH FINISH AND INSULATION AND GLAZING AND OPERABLE WINDOW AND TRANSOM AND SHUTTER AND SILL AND GLAZING
	CMU WALL TO INTERIOR WITH FINISH AND INSULATION AND GLAZING AND OPERABLE WINDOW AND TRANSOM AND SHUTTER AND SILL AND GLAZING

LEVEL 1 FLOOR PLAN
SCALE: 1/8" = 1'-0"


**BUCY
RESIDENCE**
215 LA JOLLA LANE
SANTA BARBARA CA.
93109



THIS ARCHITECTURAL DRAWING IS THE PROPERTY OF THE ARCHITECT AND IS NOT TO BE REPRODUCED, COPIED, OR REPRODUCED IN ANY MANNER WITHOUT THE WRITTEN PERMISSION OF THE ARCHITECT. THE ARCHITECT ASSUMES NO LIABILITY FOR ANY DAMAGE TO PERSONS OR PROPERTY CAUSED BY THE USE OF THIS DRAWING.

LEVEL 2 FLOOR PLAN
SCALE: 1/8" = 1'-0"

A2.2

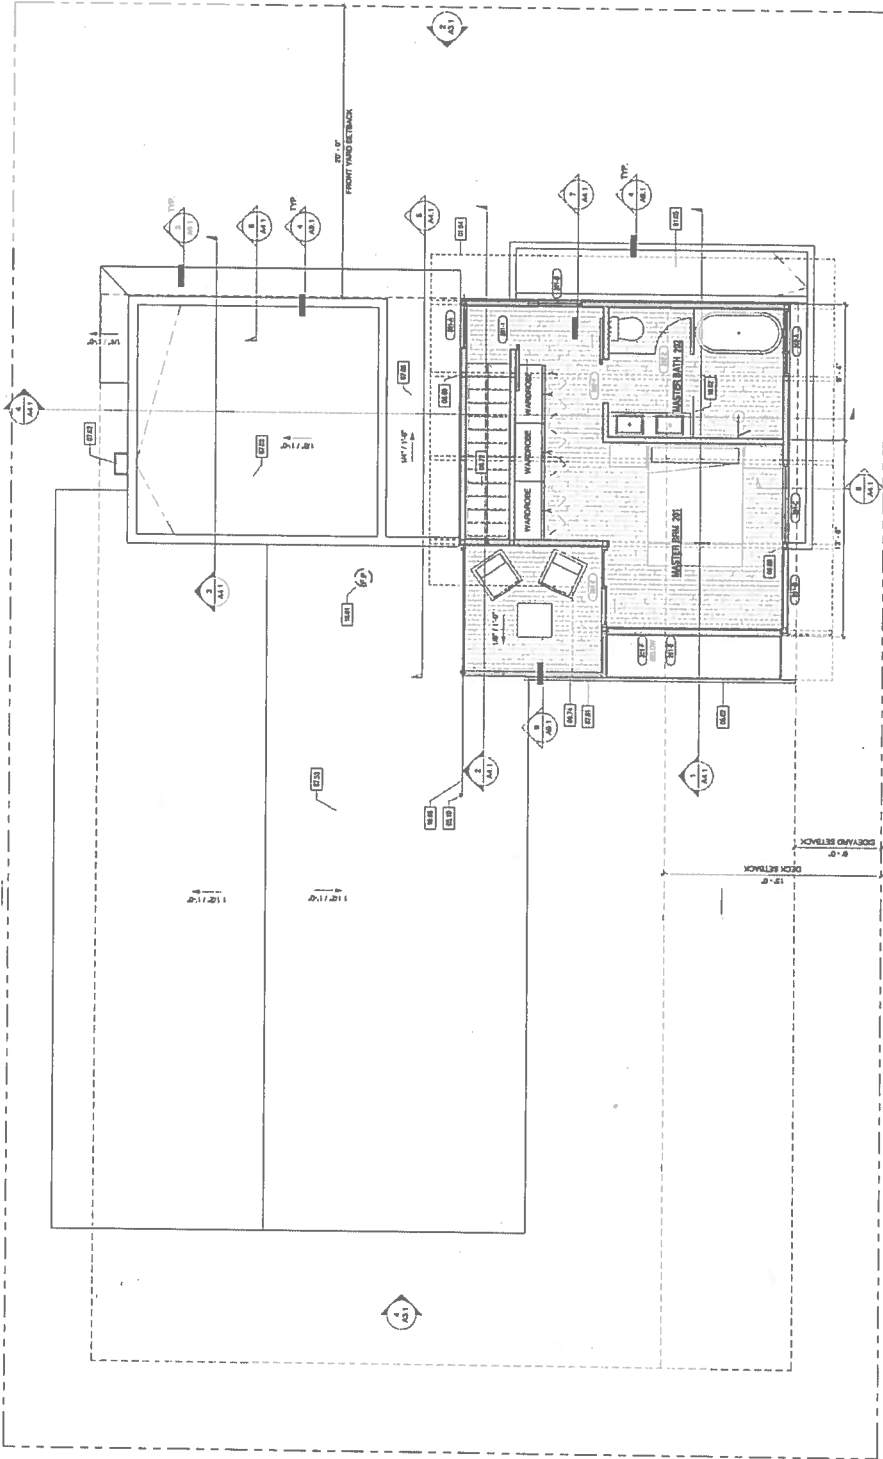

FINISH LEGEND	
	WALL
	WOOD FLOOR
	CONCRETE SLAB
	CARPET
	PAINT
	SMOOTH FINISH

WALL LEGEND	
	ACOUSTIC WALL
	ACOUSTIC WALL WITH Baffle
	ACOUSTIC WALL WITH Panel
	ACOUSTIC WALL WITH Grid
	ACOUSTIC WALL WITH Baffle and Panel
	ACOUSTIC WALL WITH Grid and Panel
	ACOUSTIC WALL WITH Baffle and Grid
	ACOUSTIC WALL WITH Panel and Grid
	ACOUSTIC WALL WITH Baffle and Panel and Grid



LEVEL 2 FLOOR PLAN
SCALE: 1/8" = 1'-0"