






NO.	DESCRIPTION
01	PAINTS, COATINGS, AND FINISHES
02	WOODS, WOODS PRODUCTS, AND WOOD FINISHES
03	GLASS, GLASS PRODUCTS, AND GLASS FINISHES
04	METALS, METAL PRODUCTS, AND METAL FINISHES
05	PLASTER, GYP. BOARD, AND GYP. FINISHES
06	MASONRY, MASONRY PRODUCTS, AND MASONRY FINISHES
07	ROOFING, ROOFING PRODUCTS, AND ROOFING FINISHES
08	CEILING, CEILING PRODUCTS, AND CEILING FINISHES
09	FLOORING, FLOORING PRODUCTS, AND FLOORING FINISHES
10	EXTERIOR FINISHES
11	EXTERIOR ELEVATIONS

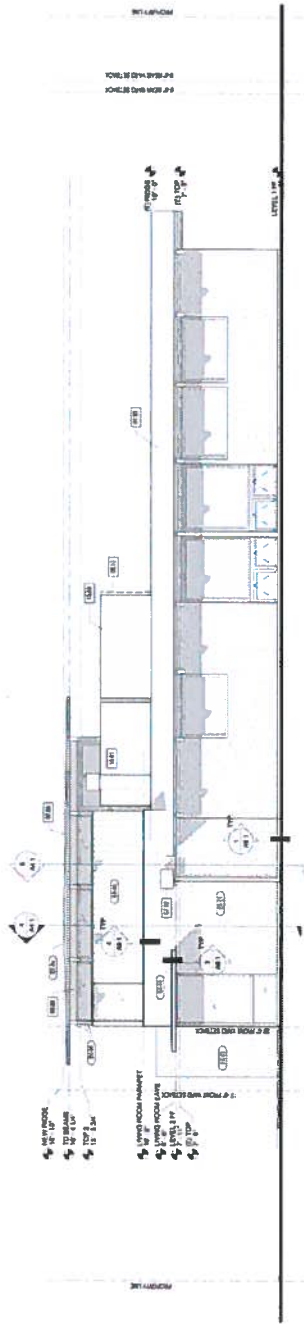


NORTH ELEVATION 1
SCALE: 1/4" = 1'-0"

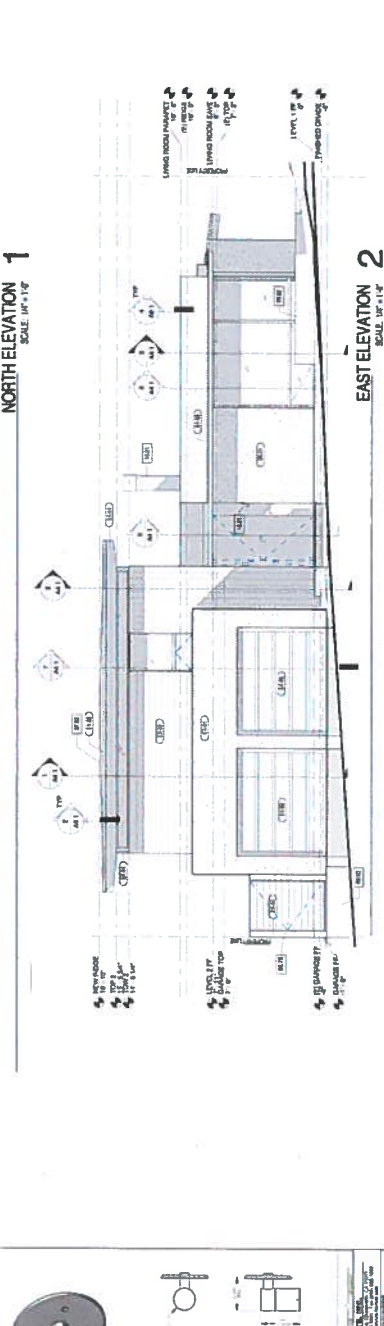

EAST ELEVATION 2
SCALE: 1/4" = 1'-0"

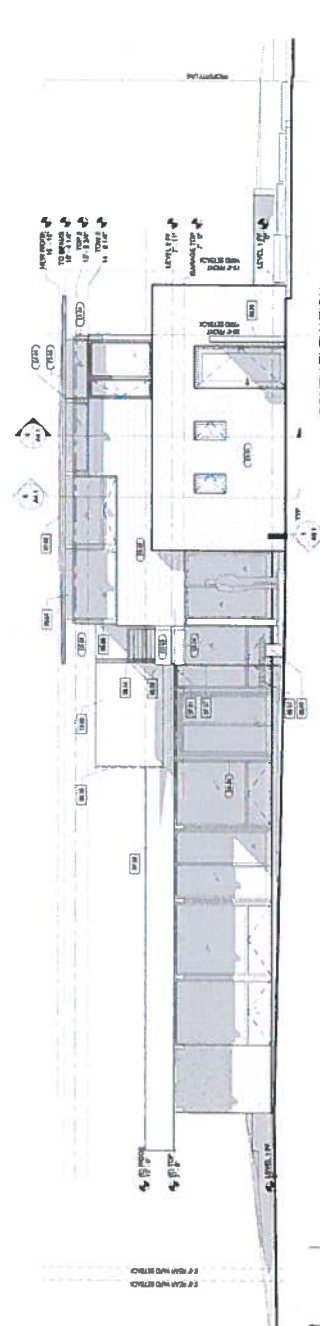

SOUTH ELEVATION 3
SCALE: 1/4" = 1'-0"

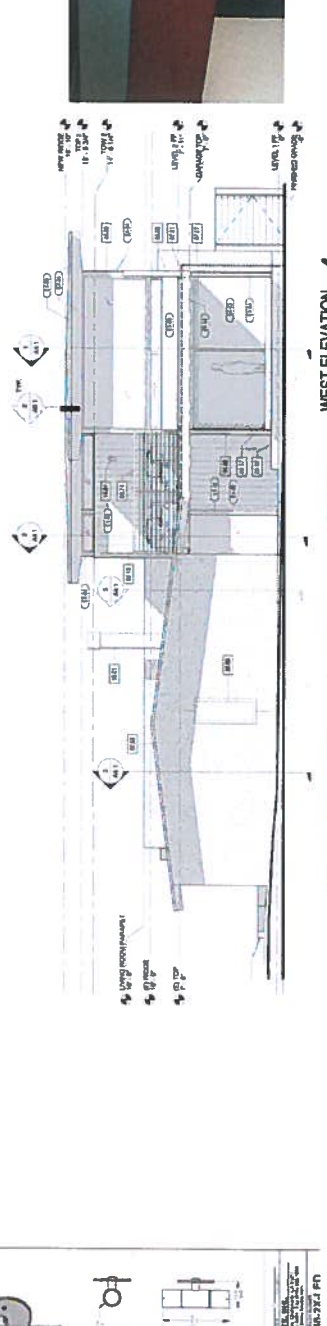

WEST ELEVATION 4
SCALE: 1/4" = 1'-0"

SPECIFICATIONS

GENERAL NOTES:
1. ALL WORK SHALL BE IN ACCORDANCE WITH THE LATEST EDITIONS OF THE BUILDING CODES AND STANDARDS.
2. ALL MATERIALS SHALL BE NEW UNLESS OTHERWISE NOTED.
3. ALL WORK SHALL BE COMPLETED BY THE DATE SPECIFIED IN THE CONTRACT.
4. ALL WORK SHALL BE SUBJECT TO INSPECTION AND APPROVAL BY THE LOCAL BUILDING DEPARTMENT.
5. ALL WORK SHALL BE SUBJECT TO INSPECTION AND APPROVAL BY THE ARCHITECT.

MASTER BEDROOM WOOD LIGHT FIXTURE

1. SEE PLAN FOR LOCATION.
2. SEE SCHEDULE FOR FINISHES.
3. SEE SCHEDULE FOR FIXTURES.

DATE: 08/15/18
DRAWN BY: J. B. BRYAN
CHECKED BY: J. B. BRYAN
APPROVED BY: J. B. BRYAN

SPECIFICATIONS

GENERAL NOTES:
1. ALL WORK SHALL BE IN ACCORDANCE WITH THE LATEST EDITIONS OF THE BUILDING CODES AND STANDARDS.
2. ALL MATERIALS SHALL BE NEW UNLESS OTHERWISE NOTED.
3. ALL WORK SHALL BE COMPLETED BY THE DATE SPECIFIED IN THE CONTRACT.
4. ALL WORK SHALL BE SUBJECT TO INSPECTION AND APPROVAL BY THE LOCAL BUILDING DEPARTMENT.
5. ALL WORK SHALL BE SUBJECT TO INSPECTION AND APPROVAL BY THE ARCHITECT.

BIRM LIGHT FIXTURE

1. SEE PLAN FOR LOCATION.
2. SEE SCHEDULE FOR FINISHES.
3. SEE SCHEDULE FOR FIXTURES.

DATE: 08/15/18
DRAWN BY: J. B. BRYAN
CHECKED BY: J. B. BRYAN
APPROVED BY: J. B. BRYAN

**BUCY
RESIDENCE**
215 LA JOLLA LANE
SANTA BARBARA CA
93109



