



PACIFIC ARCHITECTS

111 COURT WALKER RD  
HUNTINGTON BEACH, CA 92648  
805.363.1640


SINGLE FAMILY RESIDENCE  
2409 STATE STREET  
SANTA BARBARA, CA

# ATTACHMENT 2

Date: 08.18.18

A20

Sheet #

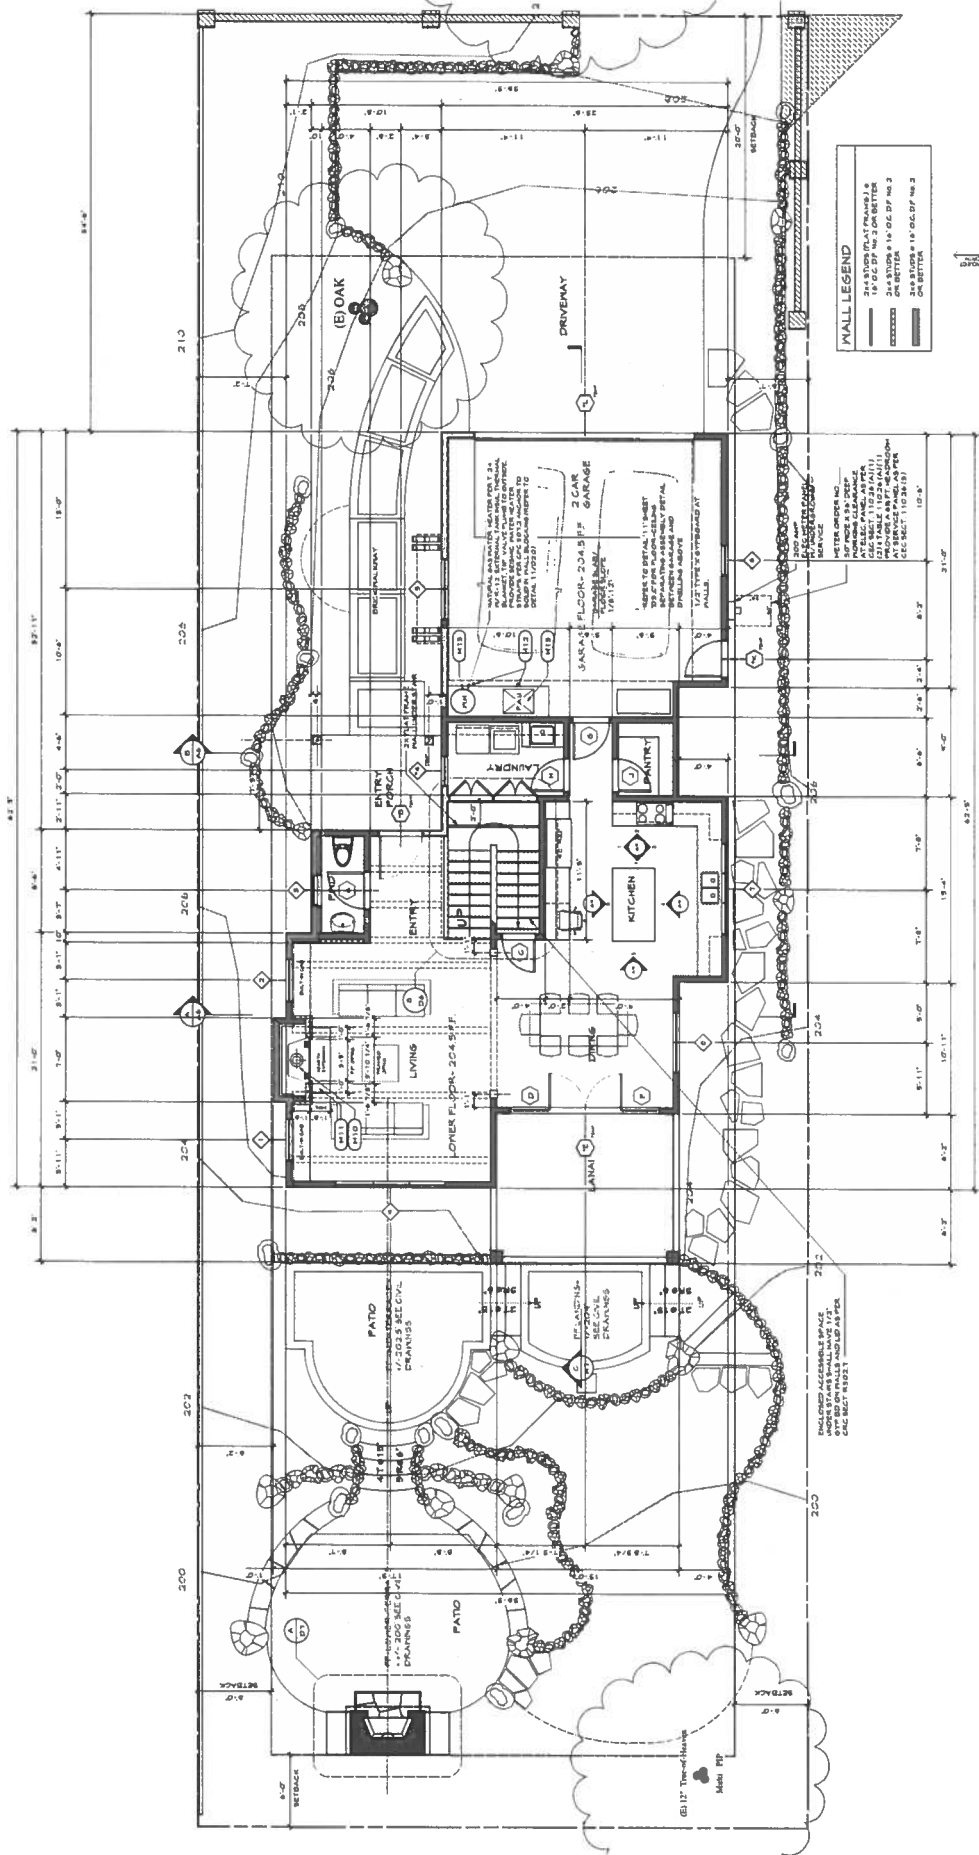



PACIFIC ARCHITECTS

1117 GREAT WALKER RD.  
MOUNTAIN VIEW, CA 91041  
818.355.1380

SINGLE FAMILY RESIDENCE  
2403 STATE STREET  
SANTA BARBARA, CA




ALL WORK PRESENTED AND CONSTRUCTION ADMINISTRATION PROVIDED BY PACIFIC ARCHITECTS IS BASED UPON THE INFORMATION AND FIELD SURVEY DATA PROVIDED BY THE CLIENT AND THE CONTRACTOR. PACIFIC ARCHITECTS DOES NOT GUARANTEE THE ACCURACY OF THE INFORMATION PROVIDED OR THE RESULTS OF THE DESIGN. THE CLIENT AND CONTRACTOR SHALL BE RESPONSIBLE FOR VERIFYING THE ACCURACY OF ALL INFORMATION AND FIELD SURVEY DATA. PACIFIC ARCHITECTS ACCEPTS NO LIABILITY FOR ANY DAMAGE TO PERSONS OR PROPERTY, INCLUDING NEIGHBORHOODS, CAUSED BY THE USE OF THE INFORMATION AND FIELD SURVEY DATA PROVIDED BY THE CLIENT AND CONTRACTOR.

| Revision | Description | Date |
|----------|-------------|------|
|          |             |      |
|          |             |      |
Job Number:  
Date: 08.10.19

A1.0

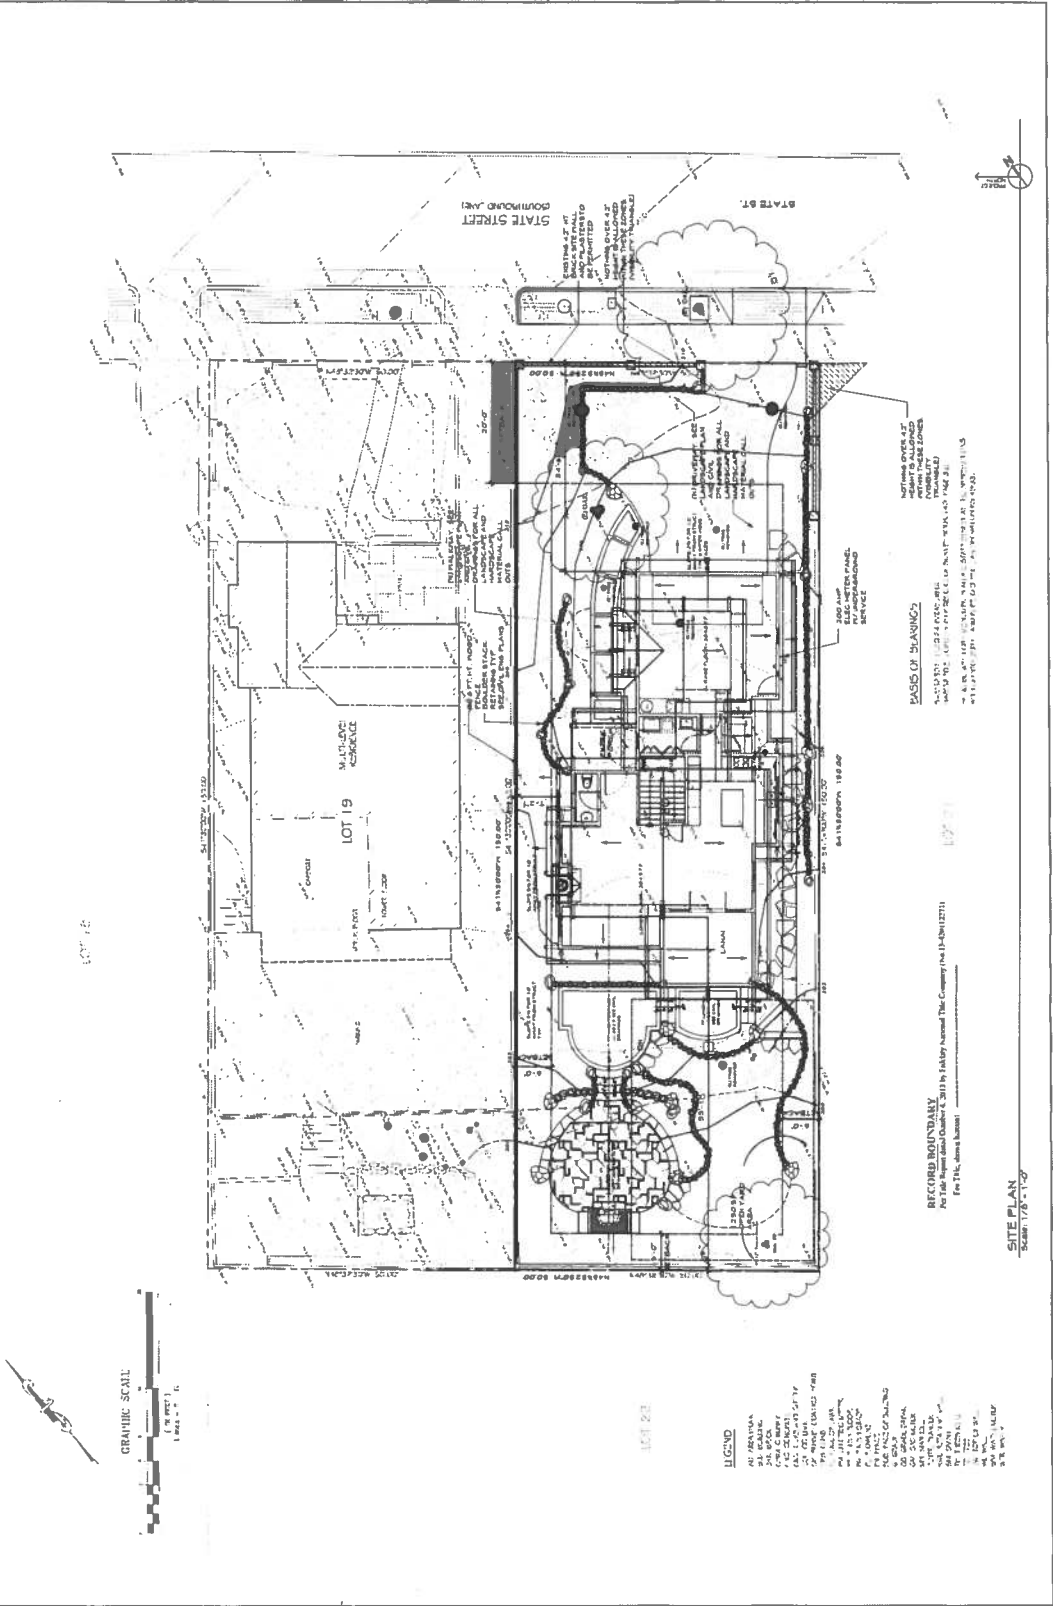

LOT 19



GRAPHIC SCALE  
1" = 10'-0"

LOT 22

**LEGEND**

- AA: AREA
- AB: AREA
- AC: AREA
- BV: AREA
- BW: AREA
- BY: AREA
- BZ: AREA
- CA: AREA
- CV: AREA
- CW: AREA
- CX: AREA
- DV: AREA
- DW: AREA
- DY: AREA
- DZ: AREA
- EA: AREA
- EV: AREA
- EW: AREA
- EY: AREA
- EZ: AREA
- FA: AREA
- FV: AREA
- FW: AREA
- FY: AREA
- FZ: AREA
- GA: AREA
- GV: AREA
- GW: AREA
- GY: AREA
- GZ: AREA
- HA: AREA
- HV: AREA
- HW: AREA
- HY: AREA
- HZ: AREA
- IA: AREA
- IV: AREA
- IW: AREA
- IY: AREA
- IZ: AREA
- JA: AREA
- JV: AREA
- JW: AREA
- JY: AREA
- JZ: AREA
- KA: AREA
- KV: AREA
- KW: AREA
- KY: AREA
- KZ: AREA
- LA: AREA
- LV: AREA
- LW: AREA
- LY: AREA
- LZ: AREA
- MA: AREA
- MV: AREA
- MW: AREA
- MY: AREA
- MZ: AREA
- NA: AREA
- NV: AREA
- NW: AREA
- NY: AREA
- NZ: AREA
- OA: AREA
- OV: AREA
- OW: AREA
- OY: AREA
- OZ: AREA
- PA: AREA
- PV: AREA
- PW: AREA
- PY: AREA
- PZ: AREA
- QA: AREA
- QV: AREA
- QW: AREA
- QY: AREA
- QZ: AREA
- RA: AREA
- RV: AREA
- RW: AREA
- RY: AREA
- RZ: AREA
- SA: AREA
- SV: AREA
- SW: AREA
- SY: AREA
- SZ: AREA
- TA: AREA
- TV: AREA
- TW: AREA
- TY: AREA
- TZ: AREA
- UA: AREA
- UV: AREA
- UW: AREA
- UY: AREA
- UZ: AREA
- VA: AREA
- VV: AREA
- VW: AREA
- VY: AREA
- VZ: AREA
- WA: AREA
- WV: AREA
- WY: AREA
- WZ: AREA
- XA: AREA
- XV: AREA
- XW: AREA
- XY: AREA
- XZ: AREA
- YA: AREA
- YV: AREA
- YW: AREA
- YY: AREA
- YZ: AREA
- ZA: AREA
- ZV: AREA
- ZW: AREA
- ZY: AREA
- ZZ: AREA

**MASS OF BUILDING**

MASSING OVERLAYS UPON THE EXISTING MASSING TO ILLUSTRATE THE PROPOSED ADDITION AND TO SHOW THE RELATIONSHIP OF THE PROPOSED MASSING TO THE EXISTING MASSING.

MASSING OVERLAYS UPON THE EXISTING MASSING TO ILLUSTRATE THE PROPOSED ADDITION AND TO SHOW THE RELATIONSHIP OF THE PROPOSED MASSING TO THE EXISTING MASSING.

**SITE PLAN**  
08/10/19 11:00



PACIFIC ARCHITECTS

1177 OAK VALLEY RD.  
HOUSTON, CA 95108  
803.565.6488

SINGLE FAMILY RESIDENCE  
2408 STATE STREET  
SANTA BARBARA, CA




ALL SPECIAL DETAILS AND CONDITIONS SHALL BE AS SHOWN ON THE DRAWINGS AND SHALL BE THE PROPERTY OF PACIFIC ARCHITECTS. NO PART OF THIS DRAWING SHALL BE REPRODUCED OR TRANSMITTED IN ANY FORM OR BY ANY MEANS, ELECTRONIC OR MECHANICAL, INCLUDING PHOTOCOPYING, RECORDING, OR BY ANY INFORMATION STORAGE AND RETRIEVAL SYSTEM, WITHOUT THE WRITTEN PERMISSION OF PACIFIC ARCHITECTS.

| Revision | Description | Date |
|----------|-------------|------|
|          |             |      |
|          |             |      |
AS.O

Sheet 0

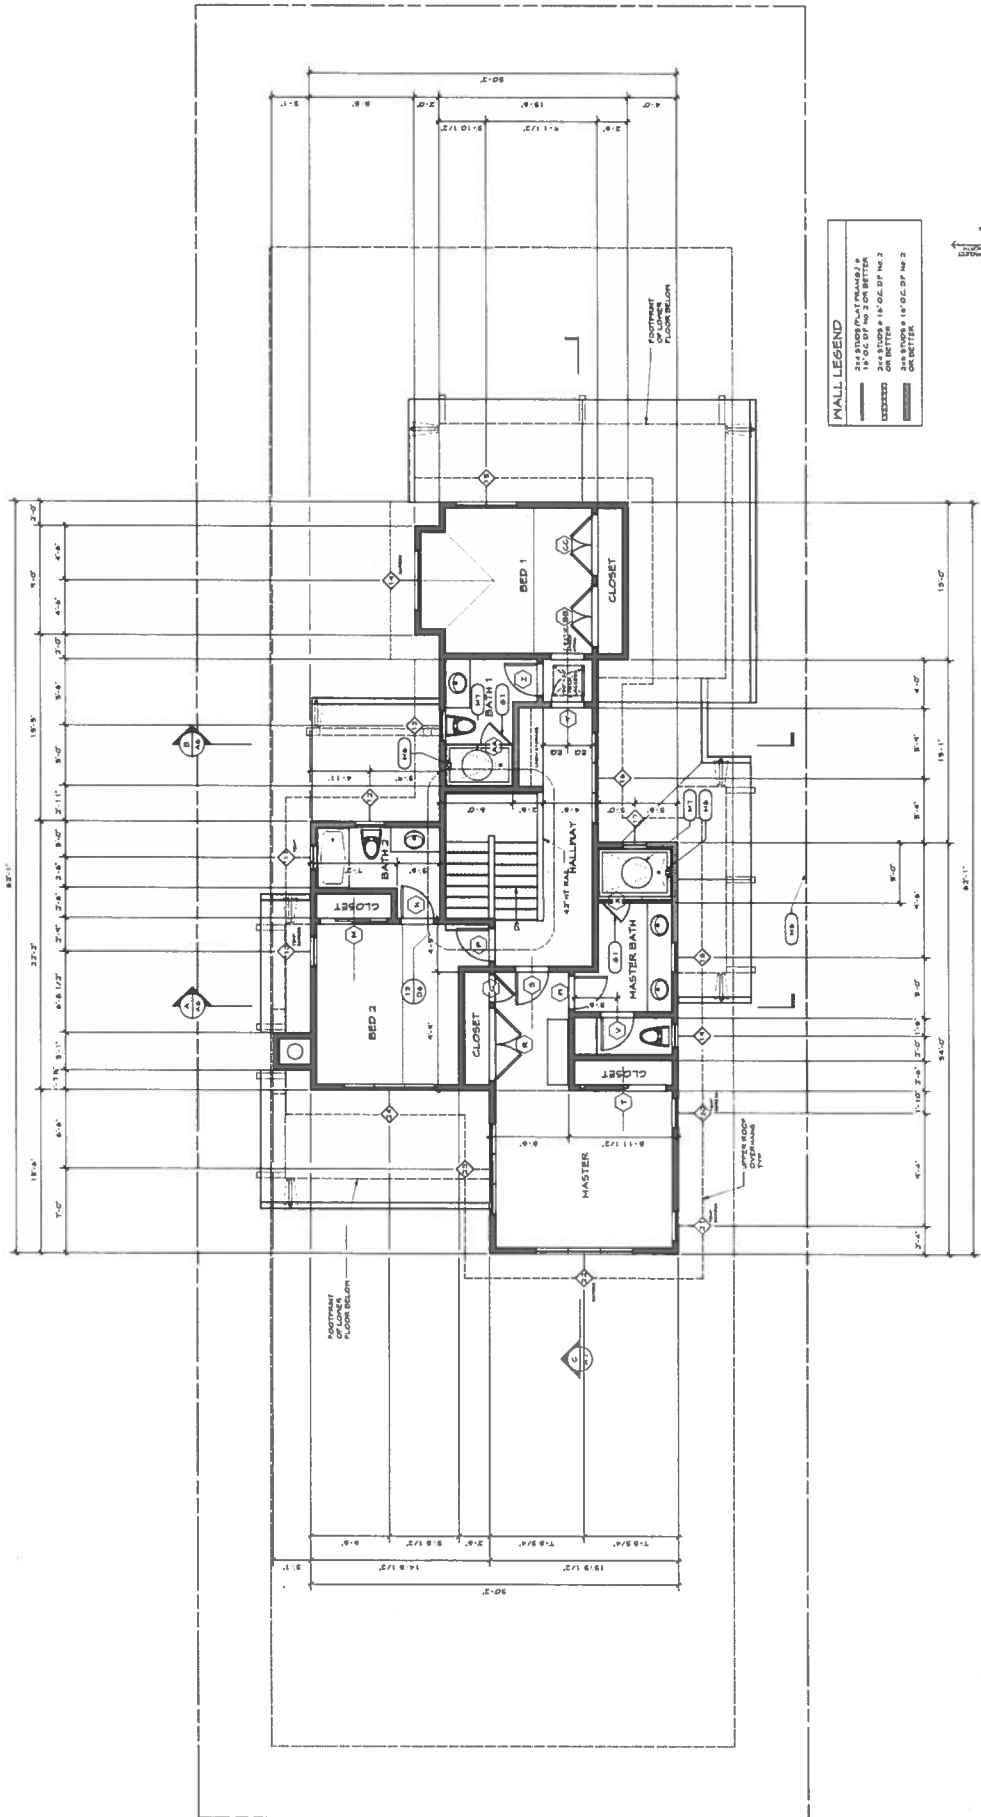

**WALL LEGEND**

- 3-1/2" SIDES PLAT FINISH & 1-1/2" OC #3 ON BETTER
- EXCEEDS 10' CL. OF #3 ON BETTER
- 3-1/2" SIDES - 1-1/2" OC OF #3 ON BETTER

UPPER FLOOR PLAN  
SCALE 1/4" = 1'-0"

REFER TO COVER SHEET AND NOTES FOR KEY NOTES  
DOOR AND WINDOW CALLOUT SYMBOLS ABOVE THAT ARE ENCLOSED WITH A "V" REQUIRE TEMPERED GLASS PER CBC. REFER TO PAGE 10 FOR DOOR AND WINDOW SCHEDULES.