



FIRST FLOOR PLAN
230 Stearns Wharf
(Shellfish Co.)

Exhibit A

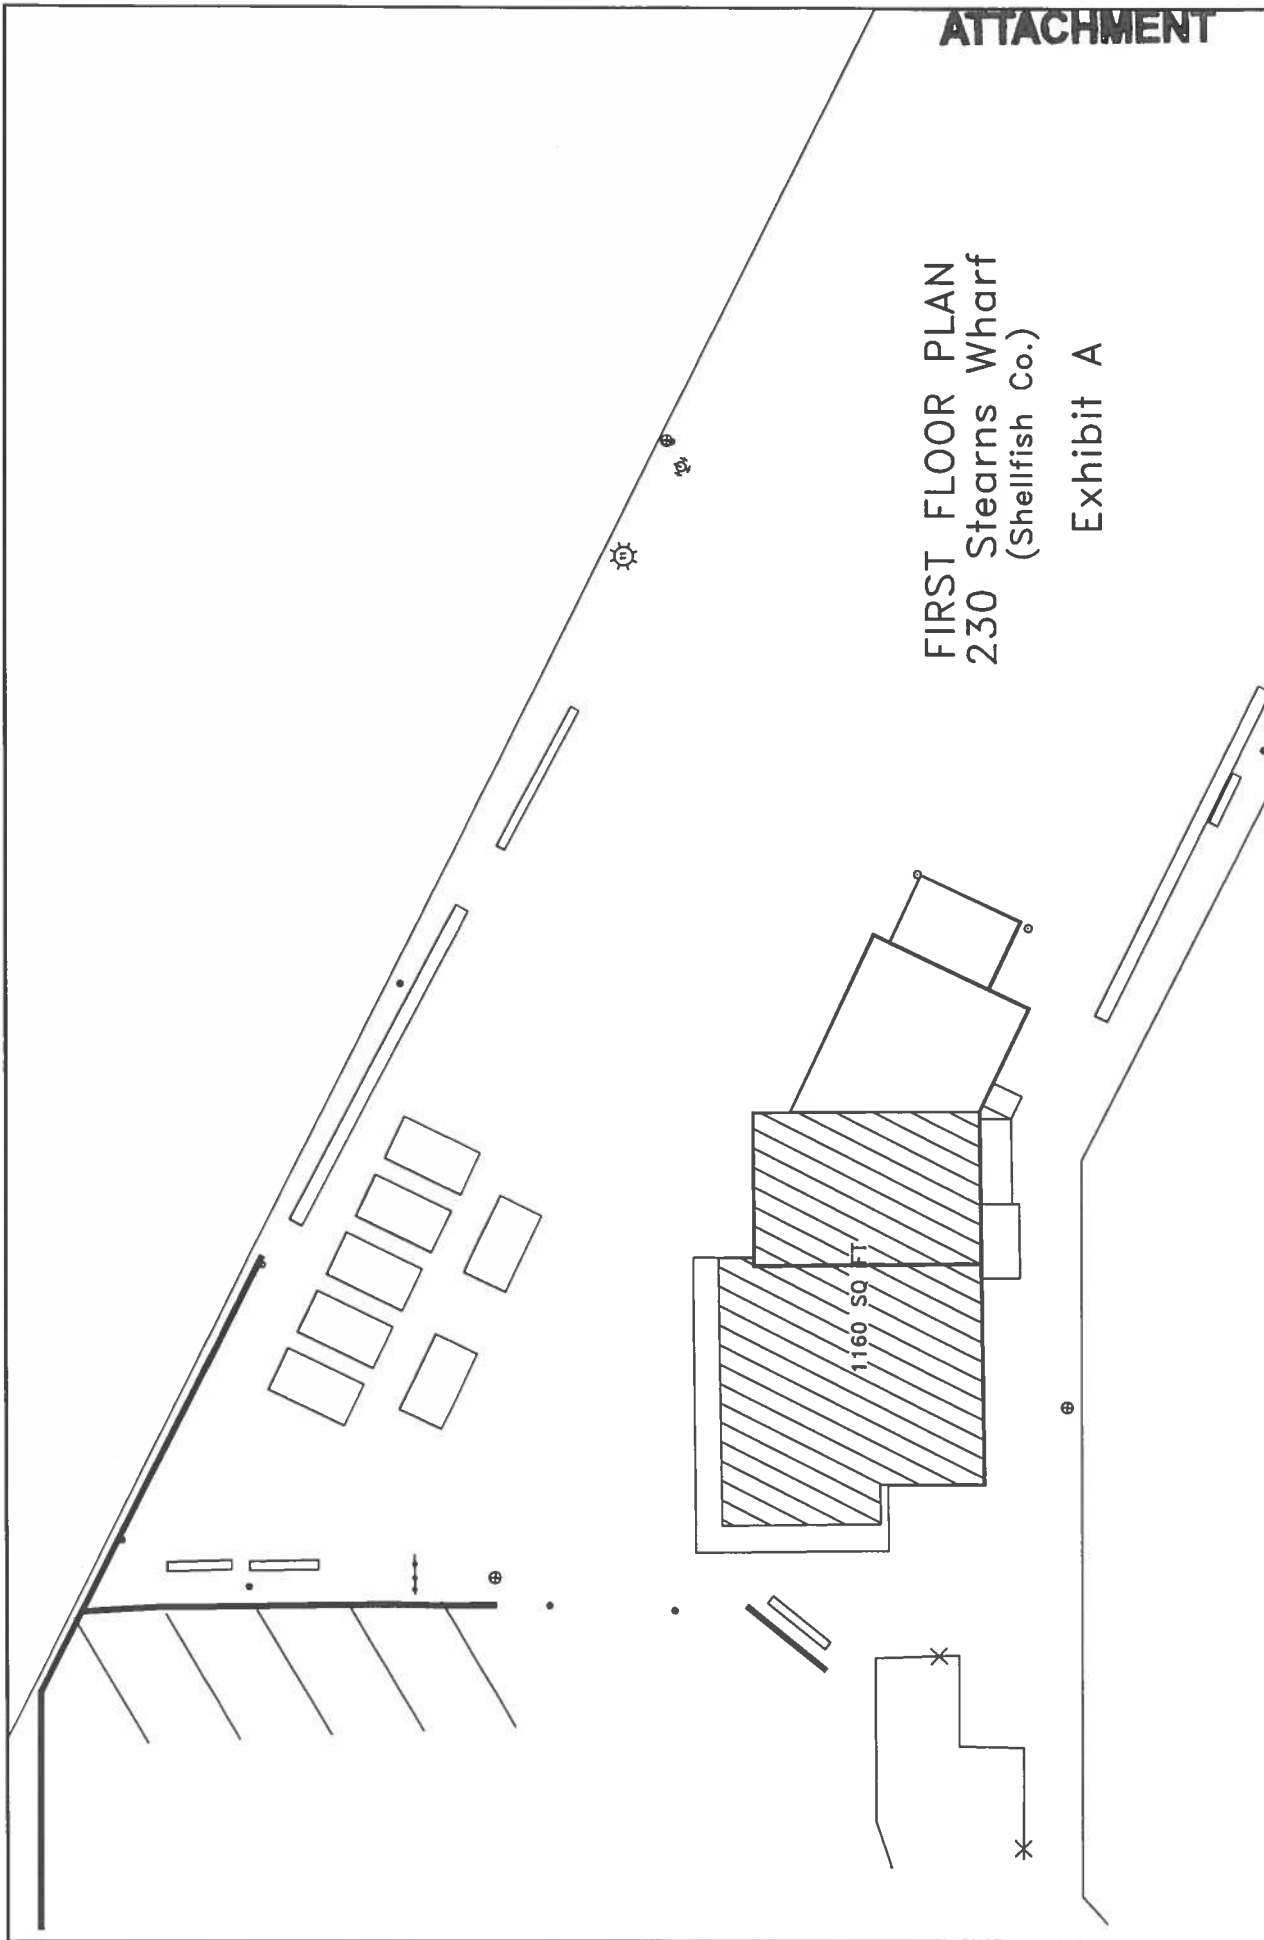

REVISIONS

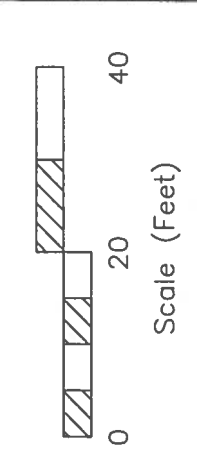

Santa Barbara Shellfish Lease Area Exhibit 'A'		Drawn by T. Matlovyky
Date 09/16/1988	Project No. 230 Stearns Wharf	Sheet No. 2500-002
City of Santa Barbara Waterfront Department		1 of 1