


ATTACHMENT


Attachment



| NOAA OFFICES LEASE AREA | |
|----------------------------|------------------|
| Office #3 | 173 SQ FT |
| Office #4 | 177 SQ FT |
| Kitchen / Shower | 102 SQ FT |
| Total | 452 SQ FT |

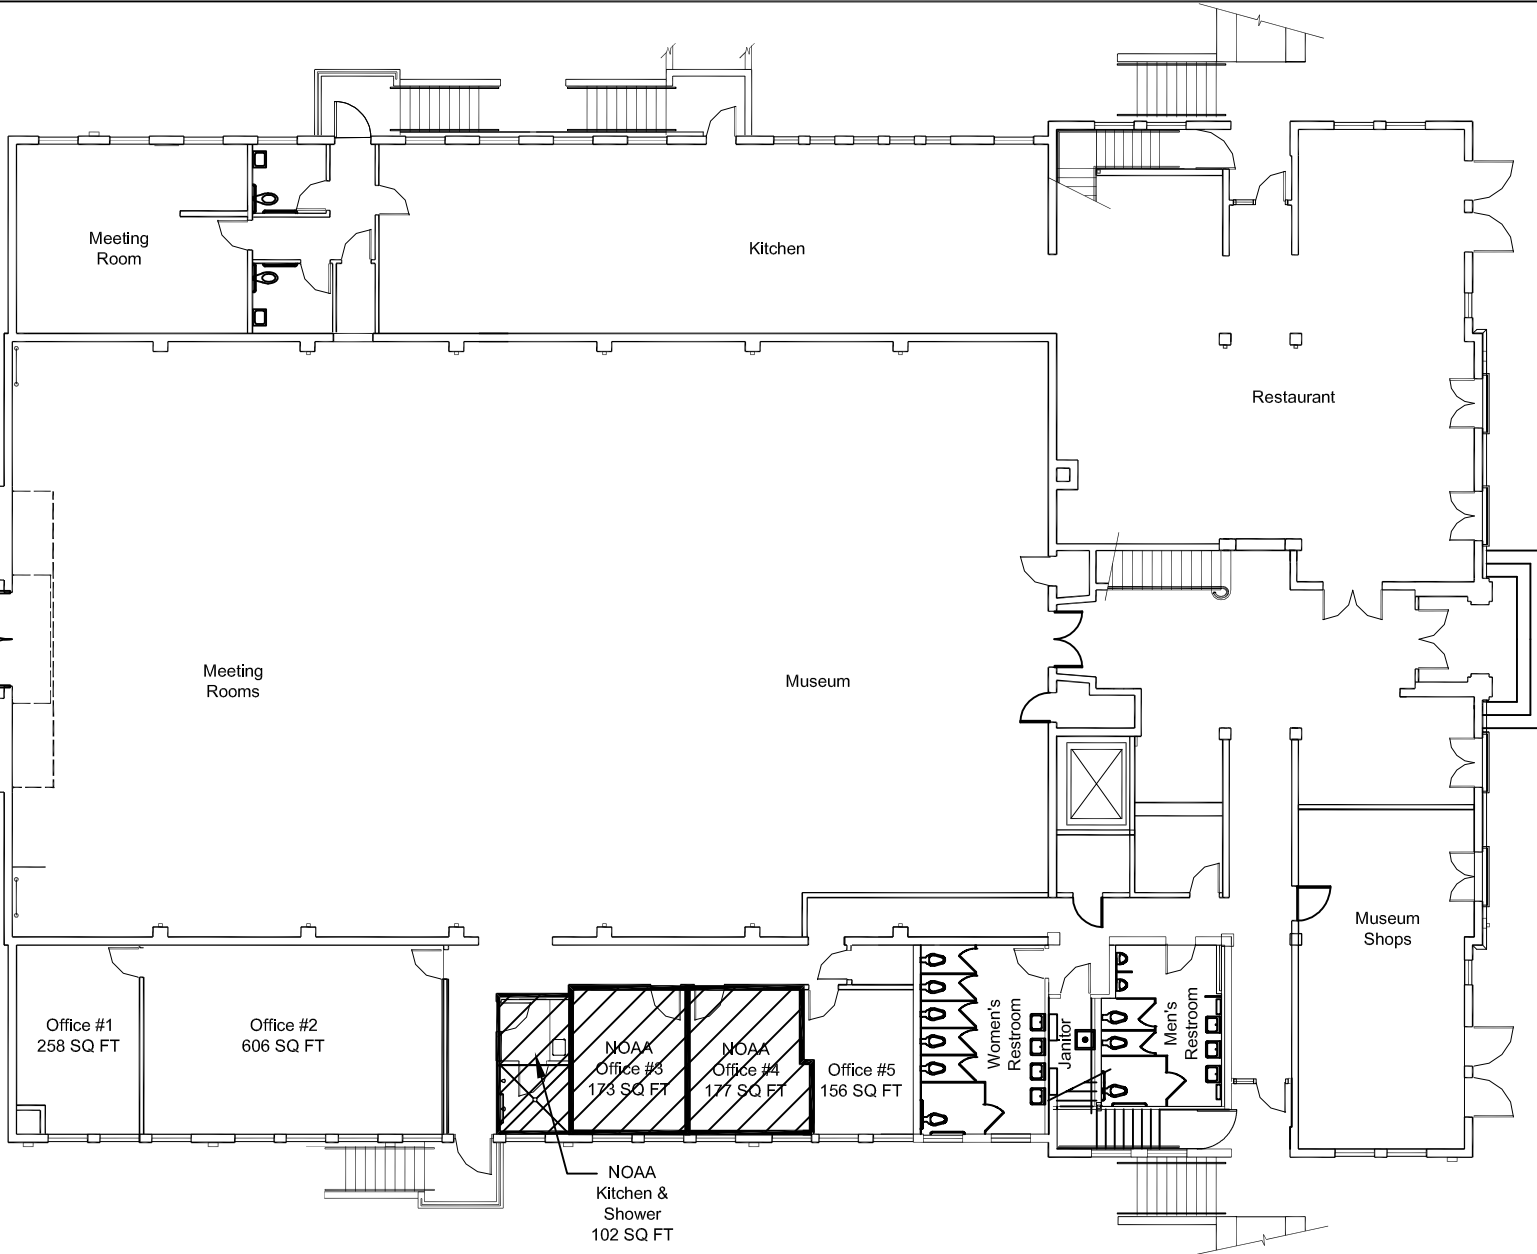

FIRST FLOOR PLAN

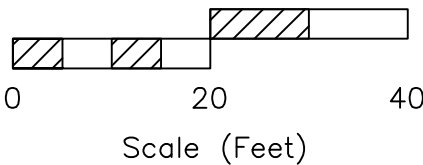

| REVISIONS | | NOAA Offices Exhibit "A" | |
|-----------|----------|-----------------------------|---------------------------------|
| DATE | 1=20 | APPROVED BY | K. Treiberg, Facilities Manager |
| DATE | 5/2/2013 | ADDRESS | 113 Harbor Way |
| | | City of Santa Barbara | |
| | | Waterfront Department | |
| | | DRAWN BY | T. Lawler |
| | | DRAWING NO. | 1130-024 |
| | | SHEET NO. | 1 of 2 |