
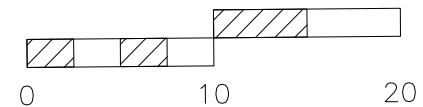
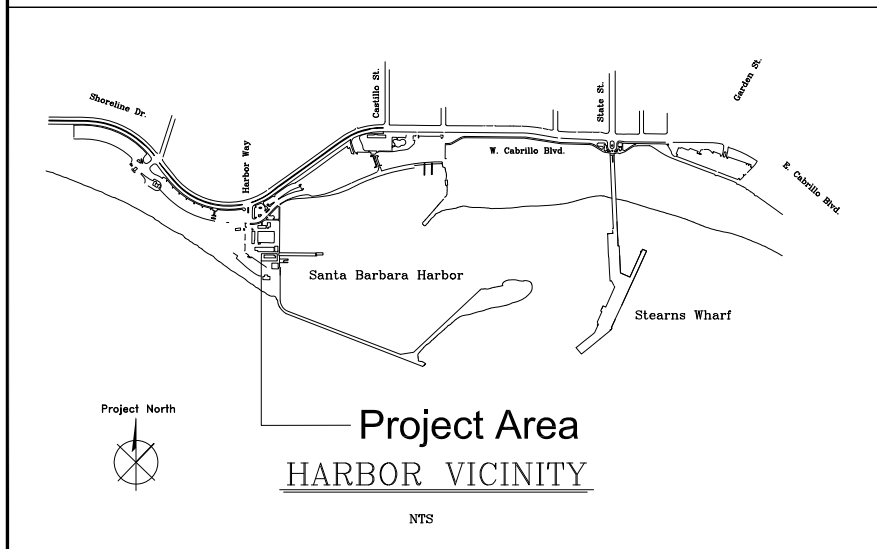
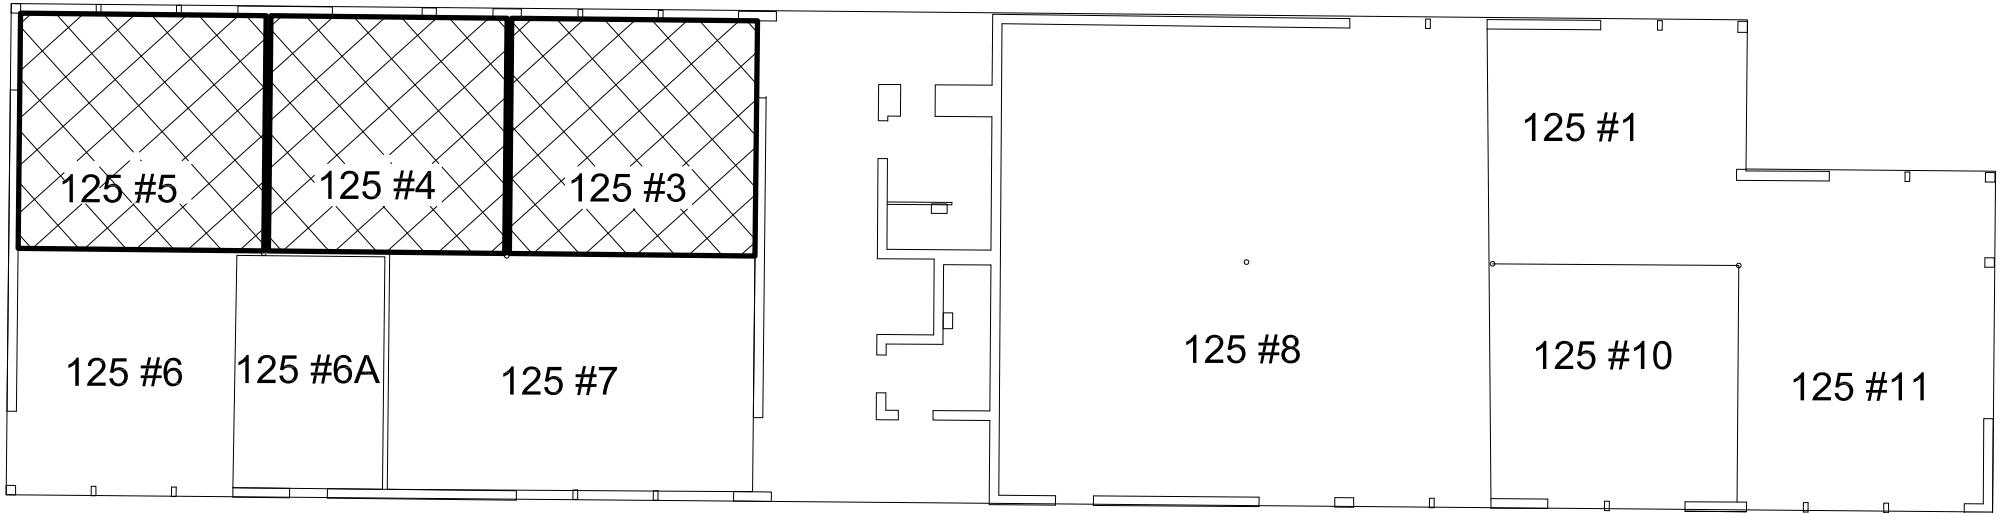


Unit #3: 166 SQ FT  
 Unit #4: 160 SQ FT  
 Unit #5: 166 SQ FT  
 TOTAL 492 SQ FT

First Floor Plan  
 125 Harbor Way  
 The Chandlery on the Breakwater, Inc.

Project North

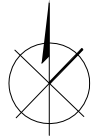

Scale (Feet)

Lease Area Exhibit A			
REVISIONS	DATE: 10/5/2015	APPROVED BY: T.Lawler	DRAWN BY: T.Lawler
	ADDRESS: 125 Harbor Way		SHEET NO. 1 of 1
	City of Santa Barbara Waterfront Department		DRAWING NO. 1250-022