
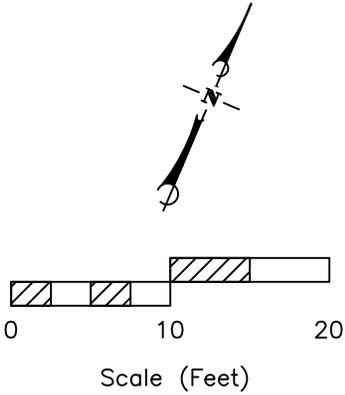
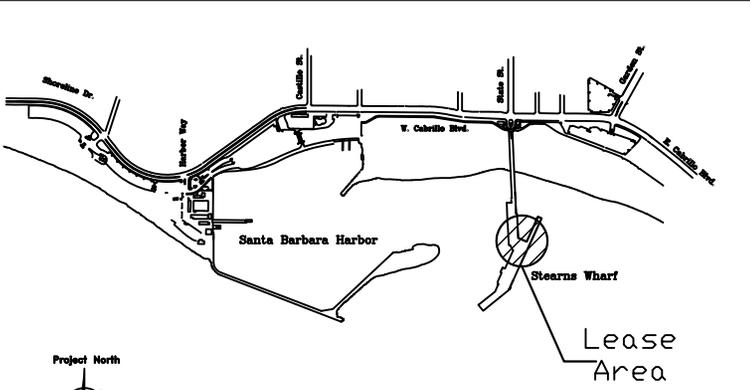


Old Wharf Building 217 Stearns Wharf First Floor Plan

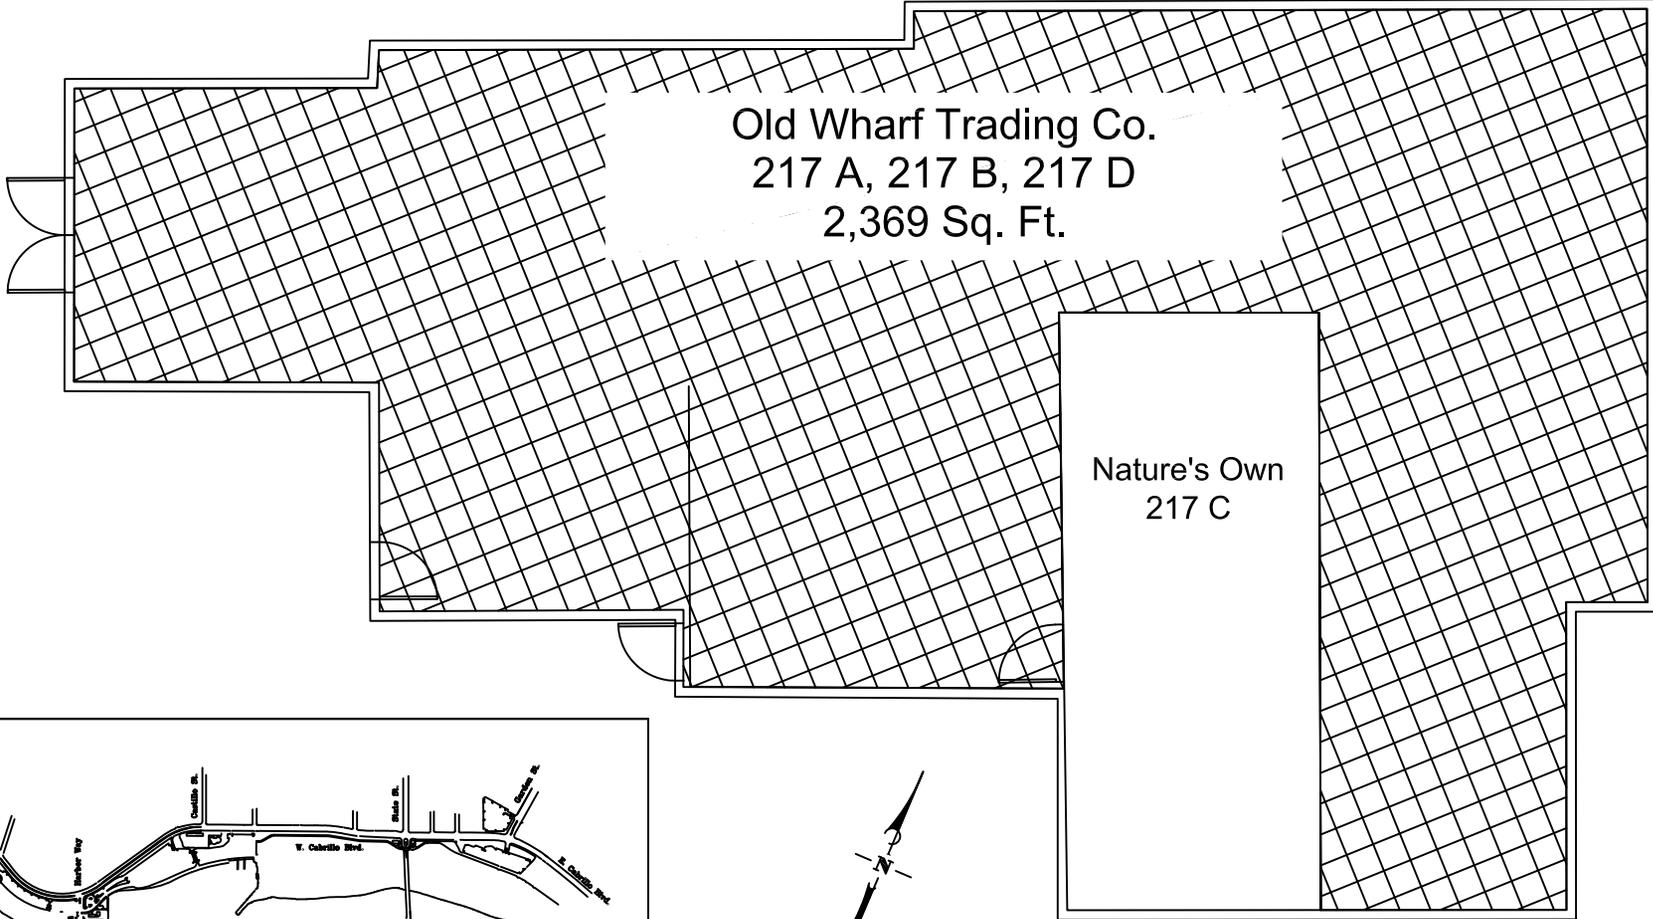

Old Wharf Trading Co. Exhibit "A" Lease Area			
REVISIONS	DATE: 3/13/2006	APPROVED BY: S. Riedman	DRAWN BY: T. Lawler
	ADDRESS: 217 Stearns Wharf		SHEET NO. 1 of 1
	City of Santa Barbara Waterfront Department		DRAWING NO. 2170-011

HARBOR VICINITY
NTS