
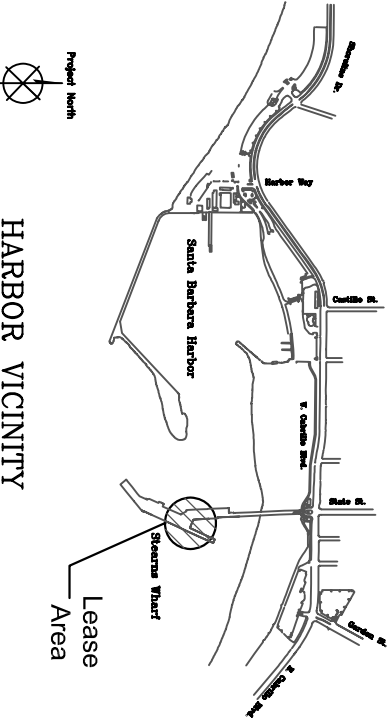


First Floor Plan  
 Old Wharf Building  
 217 #C Stearns Wharf  
 Nature's Own  
 Lease Area - 423 S.F.

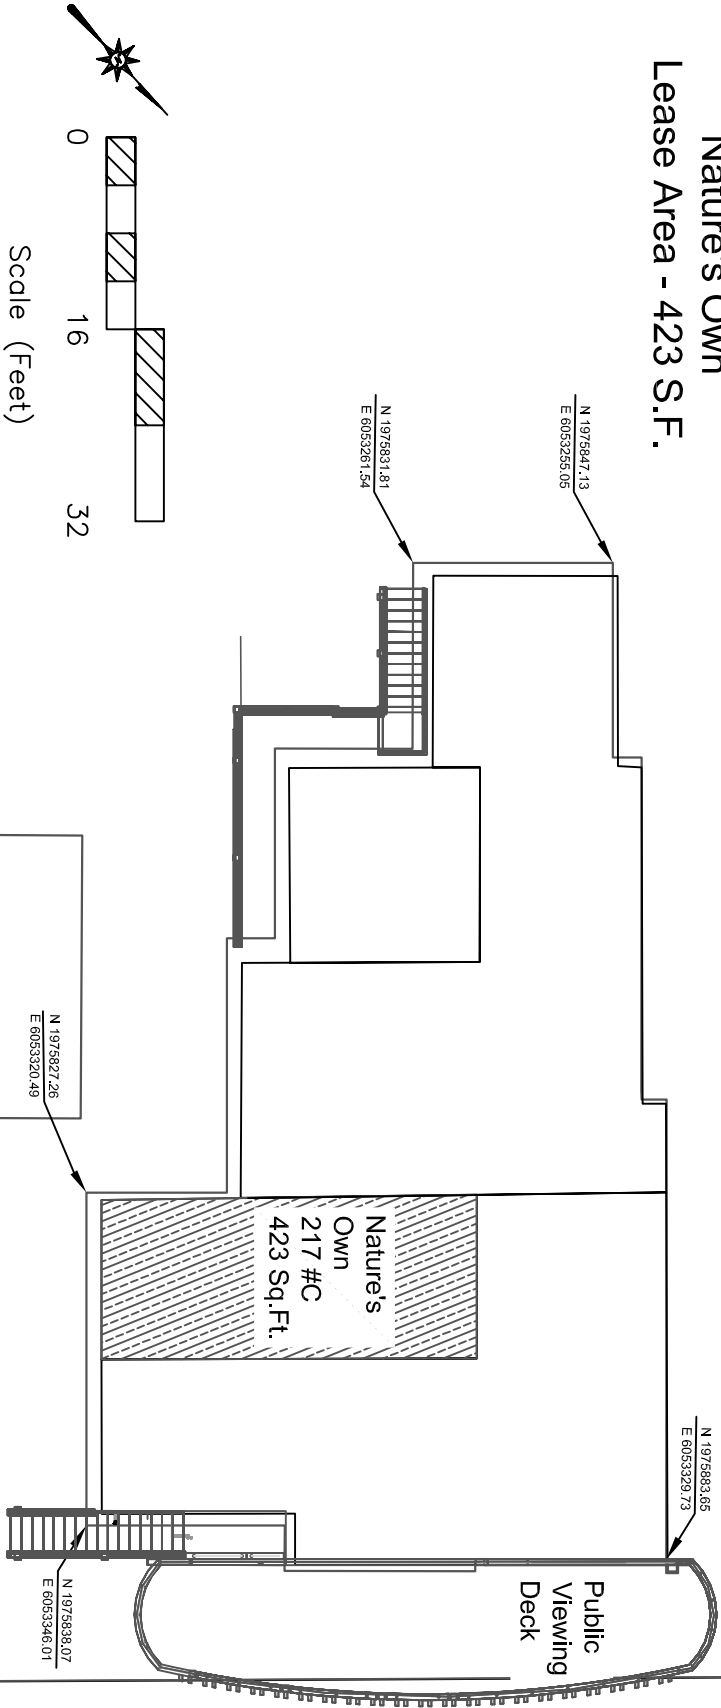

HARBOR VICINITY

NTS

Exhibit A: Lease Area

Nature's Own

REVISIONS		DATE:	APPROVED BY:	DRAWN BY:
		04/11/06	S. Roldman	J.L.
		ADDRESS:	217 #C Stearns Wharf	
			City of Santa Barbara	SHEET NO. 1 of 1
			Waterfront Department	DRAWING NO. 2170-012