


Proposed remodel and addition to  
1215 E. Santa Barbara, California • 93103




Studio G  
1005  
549 2224  
for  
6423  
plans  
93103

Restrictions  
Internal Reference #  
140101

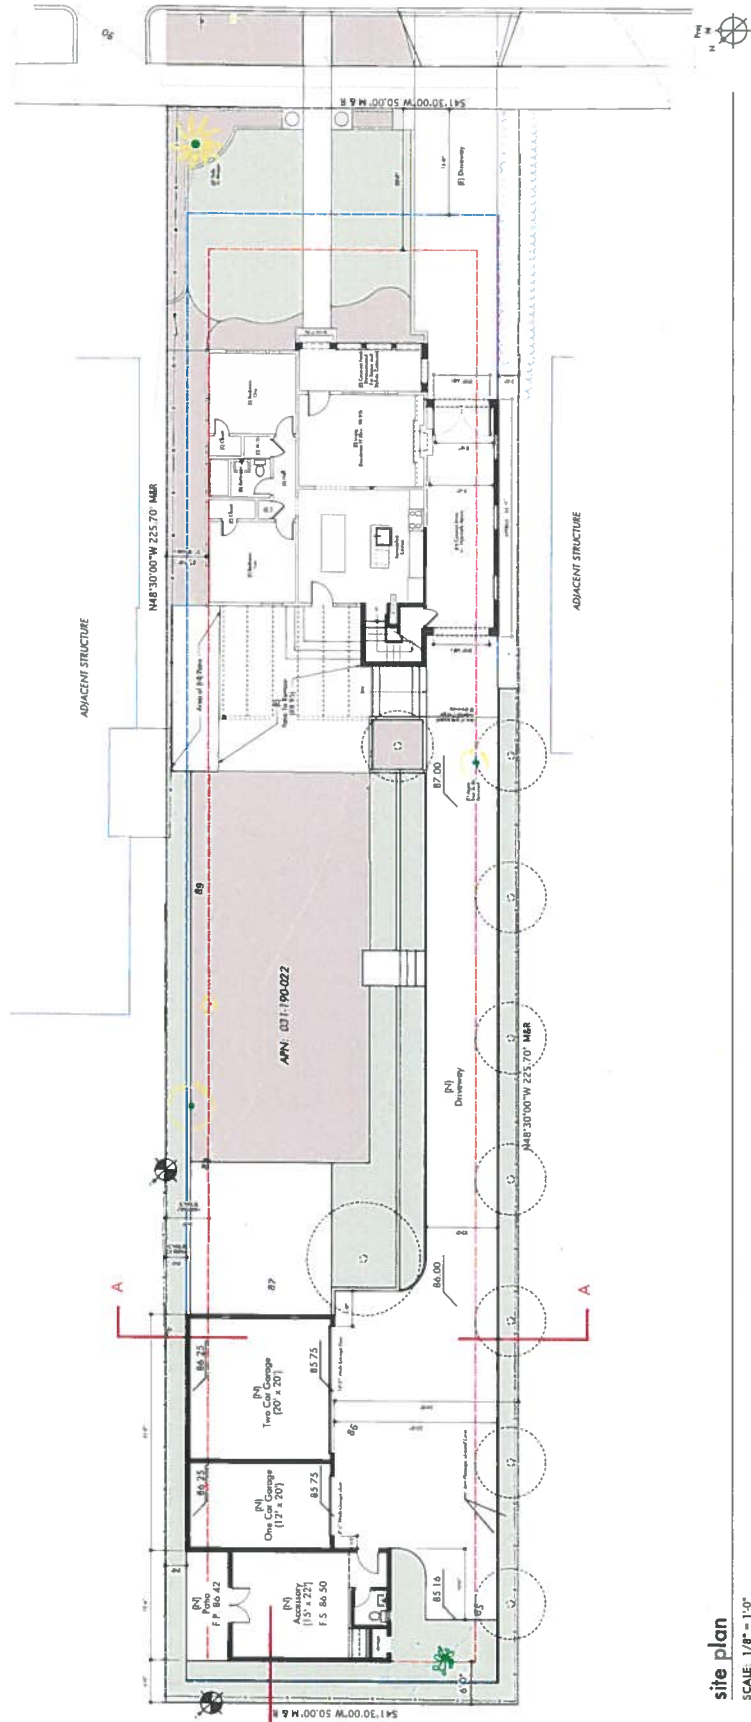

site plan  
SCALE: 1/8" = 1'-0"


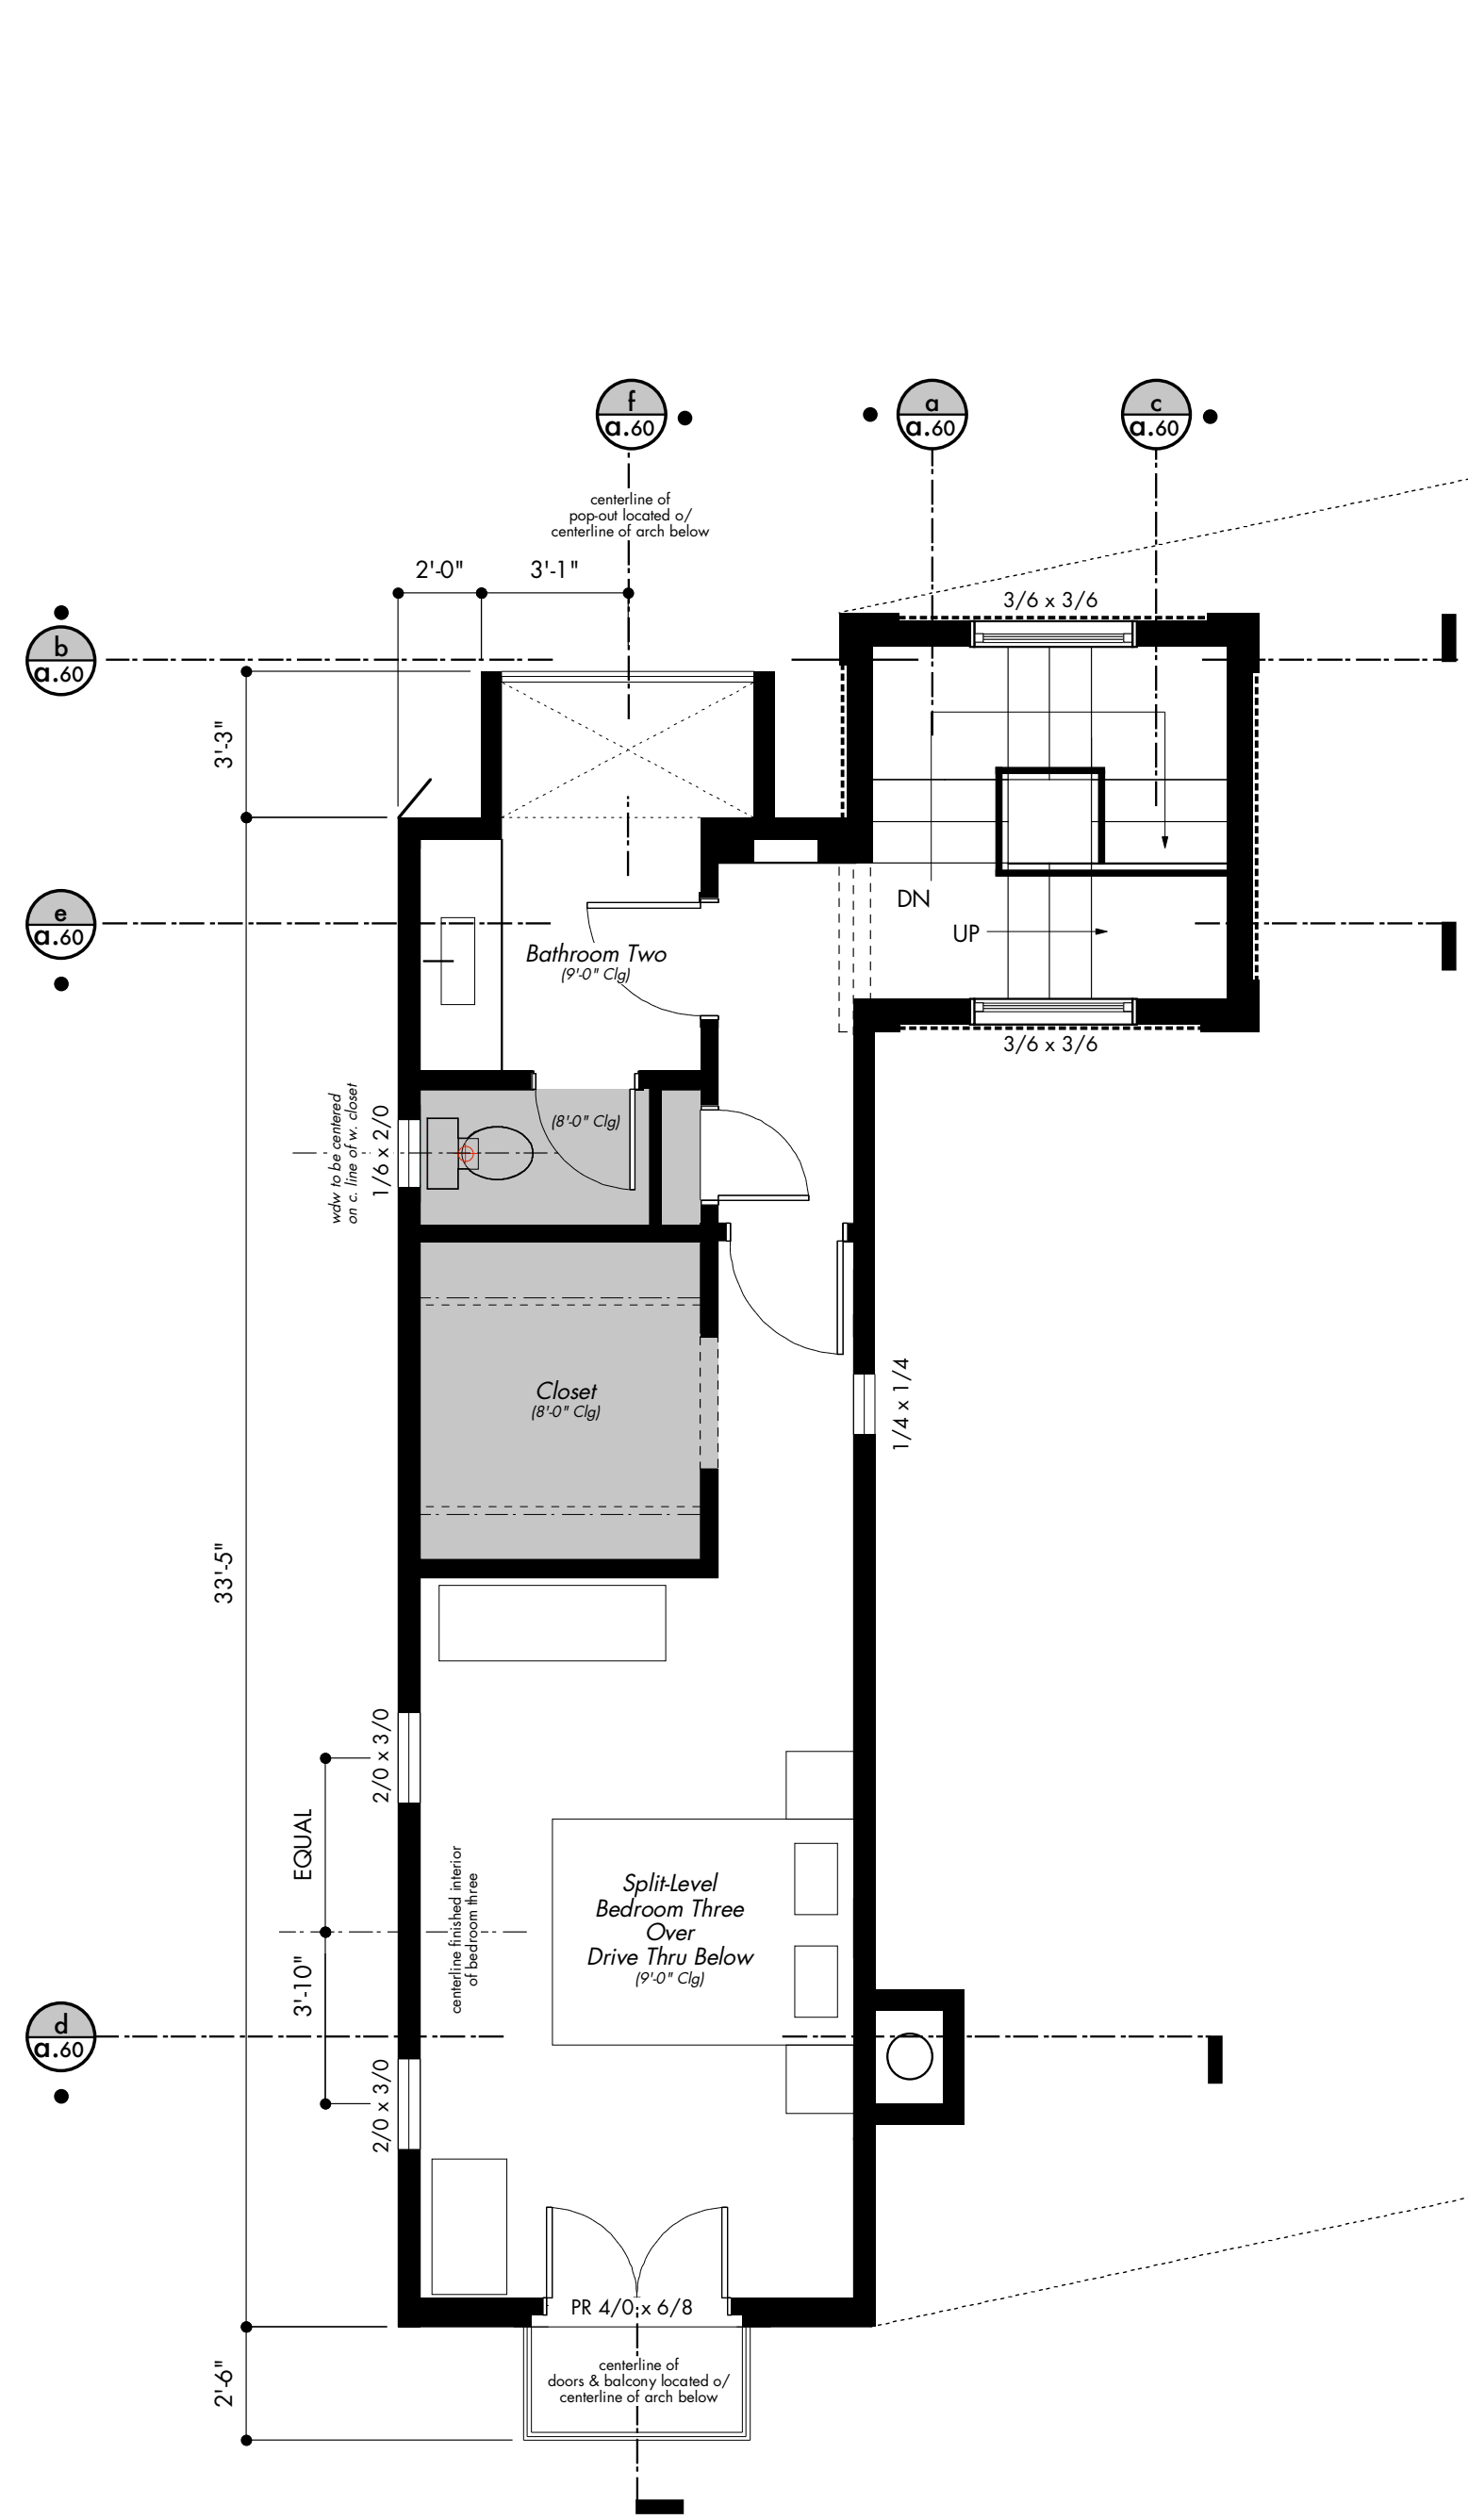


**upper floor plan**

SCALE: 1/4" = 1'-0"


**legend**

- (e) wall to remain
- (n) 2 x stud wall per structural plans
- ▭ area to be soffited. see floor plans for height of soffit

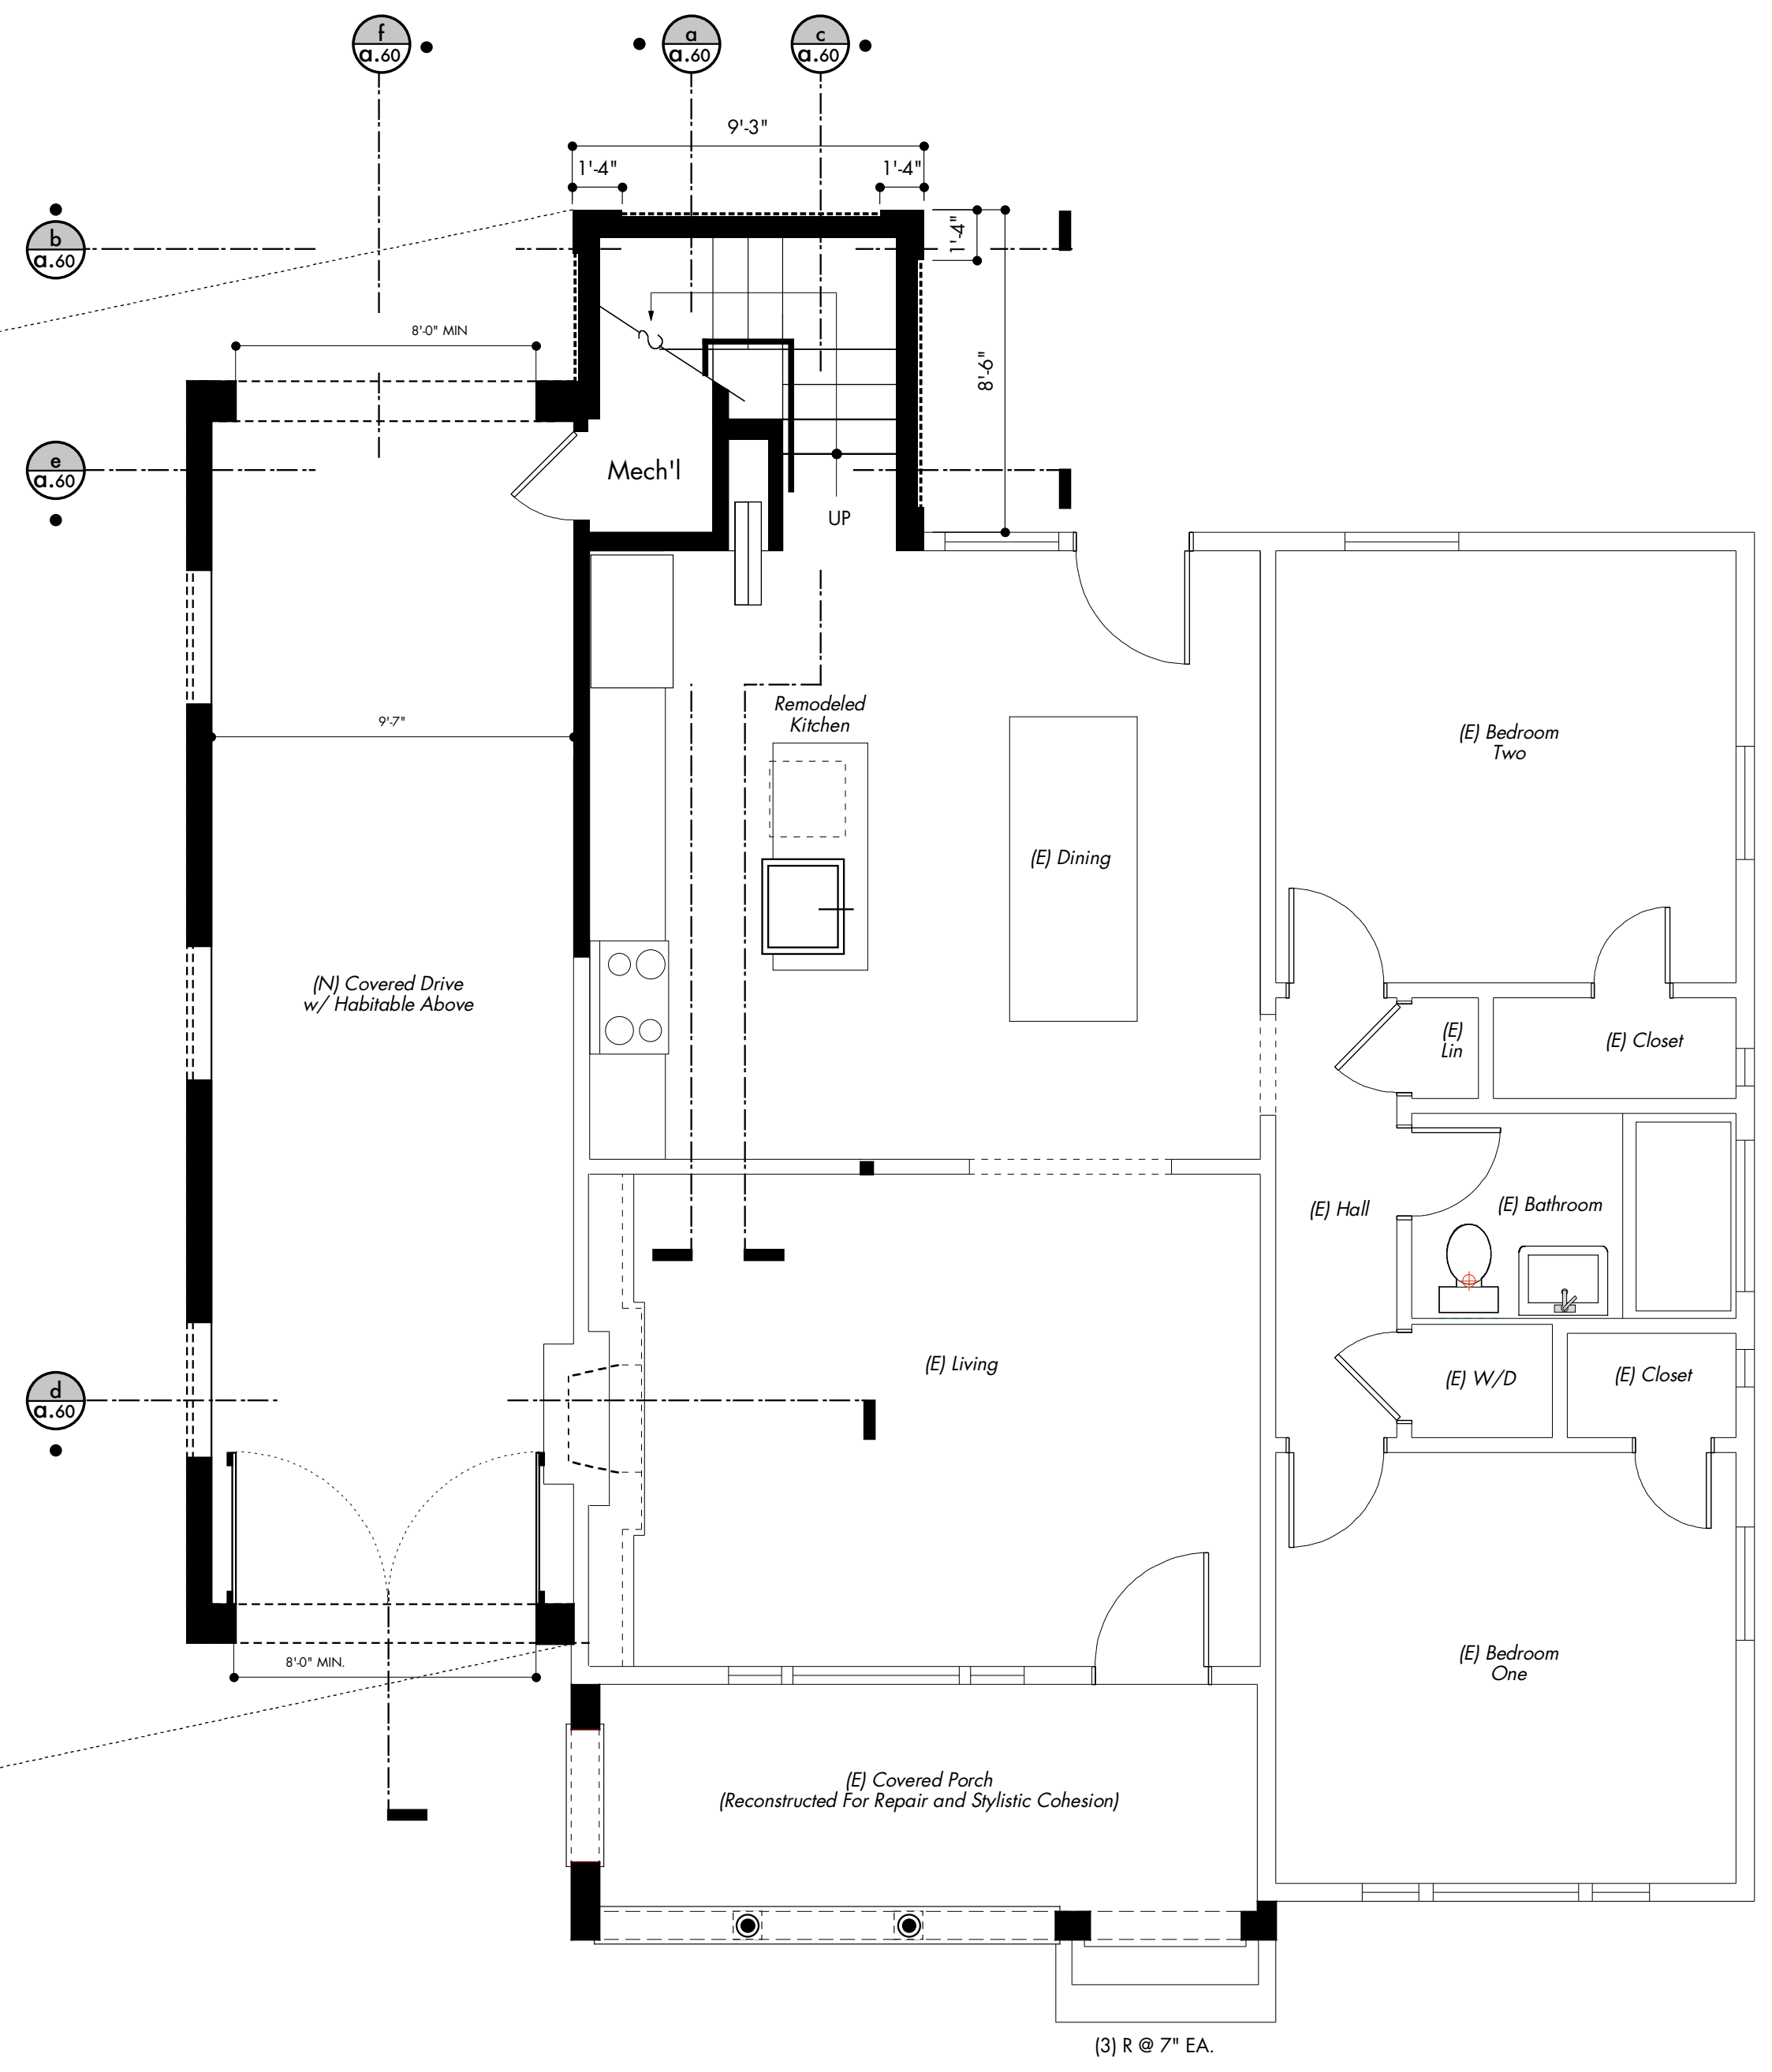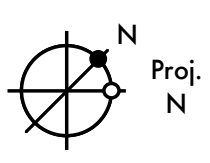

**first floor plan**

SCALE: 1/4" = 1'-0"

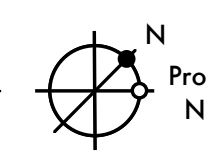

- 2100 not used
- 2101 not used
**floor plan notes**



Studio G

po  
box  
6425  
  
santa  
barbara  
ca  
93160  
  
805.  
451.8414

**Restrictions**

Studio G reserves its common law copyright and any additional property rights contained herein. These plans are not to be reproduced, altered, or copied in any manner whatsoever, nor are they to be assigned to another party without first obtaining consent, whether verbal or written, from Studio G. In the event that these plans are used for unauthorized purposes by another party, Studio G shall be held harmless.

**Internal Reference #**

140101

**proposed remodel and  
addition to  
1215 E.  
Cota Street  
Santa Barbara, California • 93103**

**Plot Date**

19 January 2015

**Revisions**

#	descrip	date

**Sheet Content**

FLOOR PLAN  
MAIN RESIDENCE

**a.21**



Studio G  
po  
box  
6425  
santa  
barbara  
ca  
93160  
805.  
451.8414

**Restrictions**  
Studio G reserves its common law copyright and any additional property rights contained herein. These plans are not to be reproduced, altered, or copied in any manner whatsoever, nor are they to be assigned to another party without first obtaining consent, whether verbal or written, from Studio G. In the event that these plans be used for unauthorized purposes by another party, Studio G shall be held harmless.

- 2200 undercounter refrigerator
- 2201 bar sink
- 2202 line indicating change in ceiling height above
- 2203 line of tiled "brow" above.
- 2204 not used
- 2205 not used
- 2206 not used
- 2207 not used
- 2208 not used
- 2209 not used
- 2210 not used
- 2211 not used
- 2212 not used
- 2213 not used
- 2214 not used
- 2215 not used
- 2216 not used
- 2217 not used
- 2218 not used
- 2219 not used
- 2220 not used

accessory/garage floor plan notes

Internal Reference #  
120701

1215 E.  
proposed remodel and  
addition to  
Cota Street  
Santa Barbara, California • 93103


Plot Date  
19 January 2015

Revisions		
#	descrip	date

Sheet Content  
FLOOR PLAN  
ACCESSORY/GARAGE

a.22

sheet # of sheet set

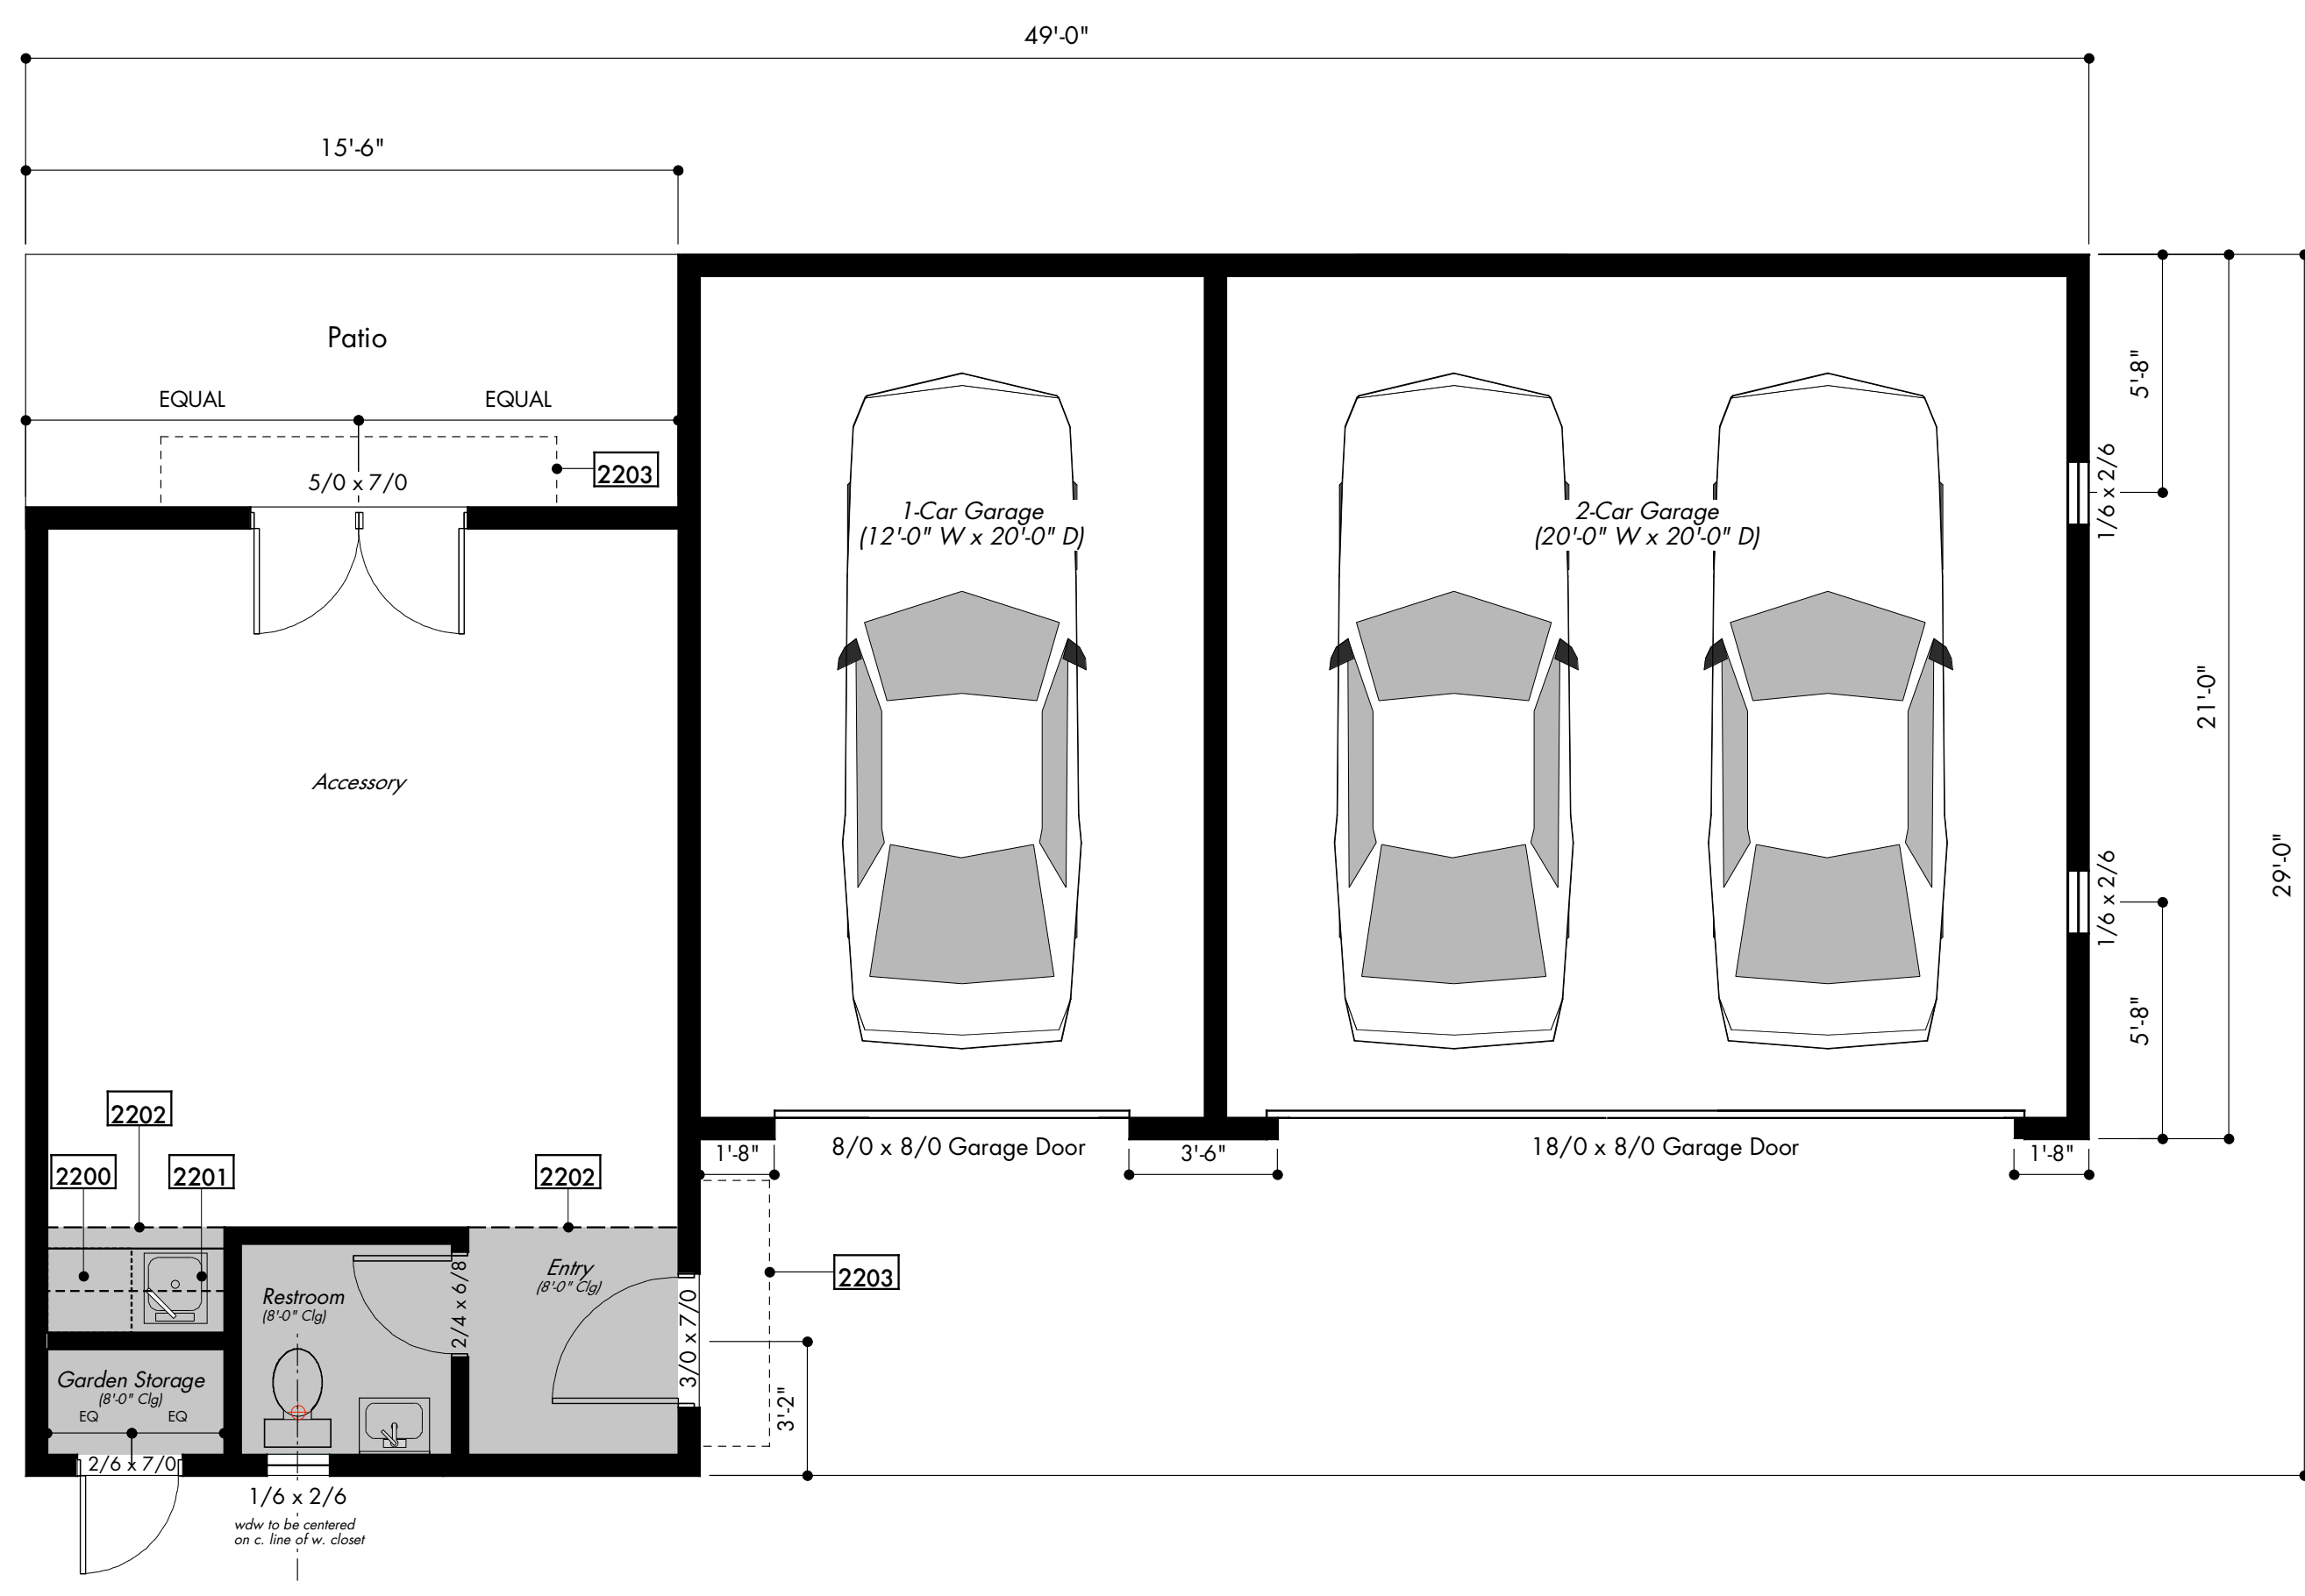

accessory/garage floor plan

SCALE: 1/4" = 1'-0"

- legend**
- (n) 2 x stud wall per structural plans
  - ▭ area to be soffited. see floor plans for height of soffit