

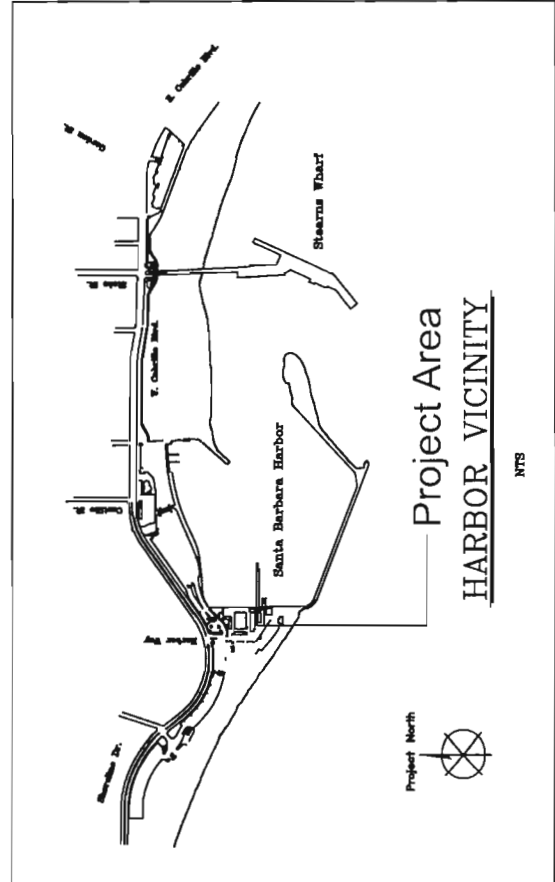


Second Floor Plan
 125 Harbor Way #14, #15 & #22
 Brophy & Sons, Inc
 Lease Area - 490 S.F.

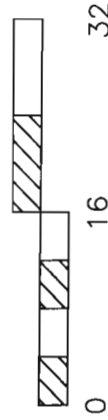

Lease Area Exhibit A		DATE	5/12/05	APPROVED BY:	L. NELSON
REVISIONS		ADDRESS	125 Harbor Way #14, #15 & #22		
			City of Santa Barbara		
			Waterfront Department		
				SHEET NO.	1 of 1
				DRAWING NO.	1250-034

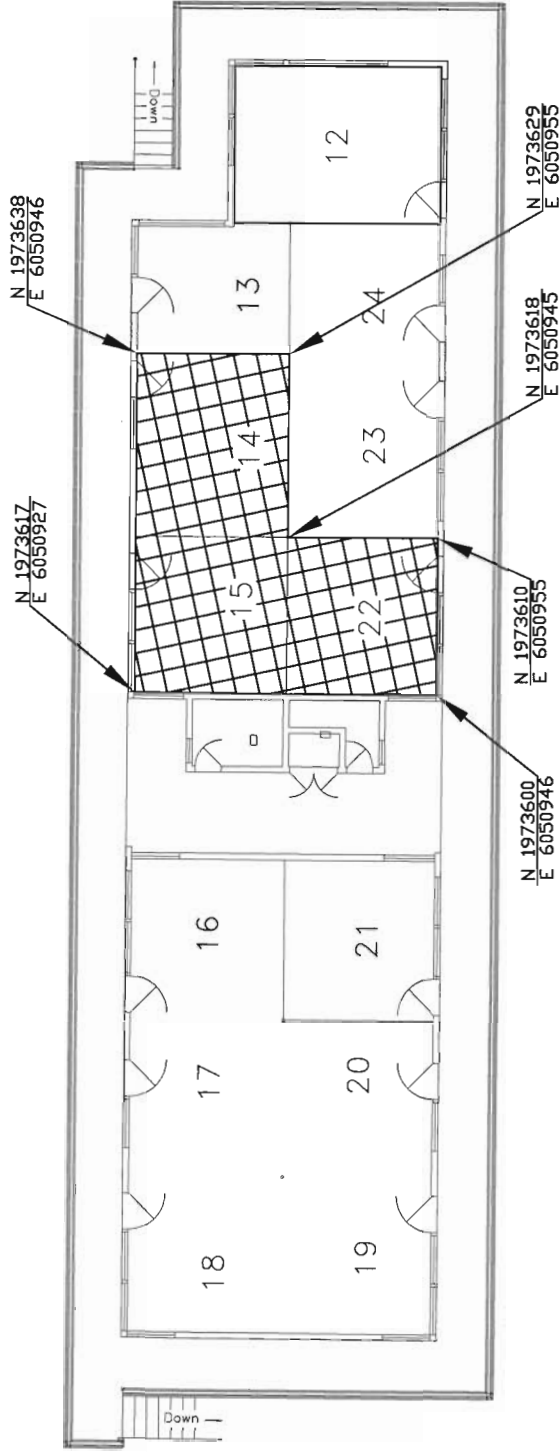