
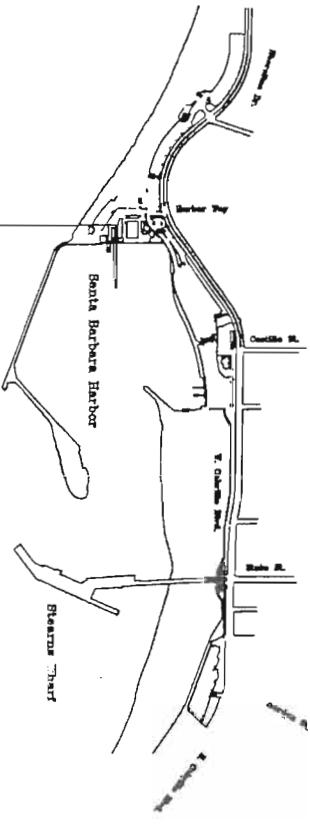
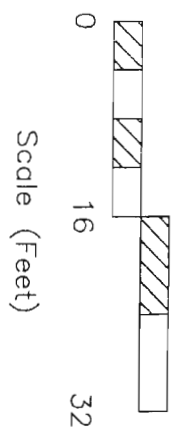


Second Floor Plan  
 125 Harbor Way #12  
 Bob Meyer, Union Marine Station, Inc.  
 Lease Area - 218 S.F.

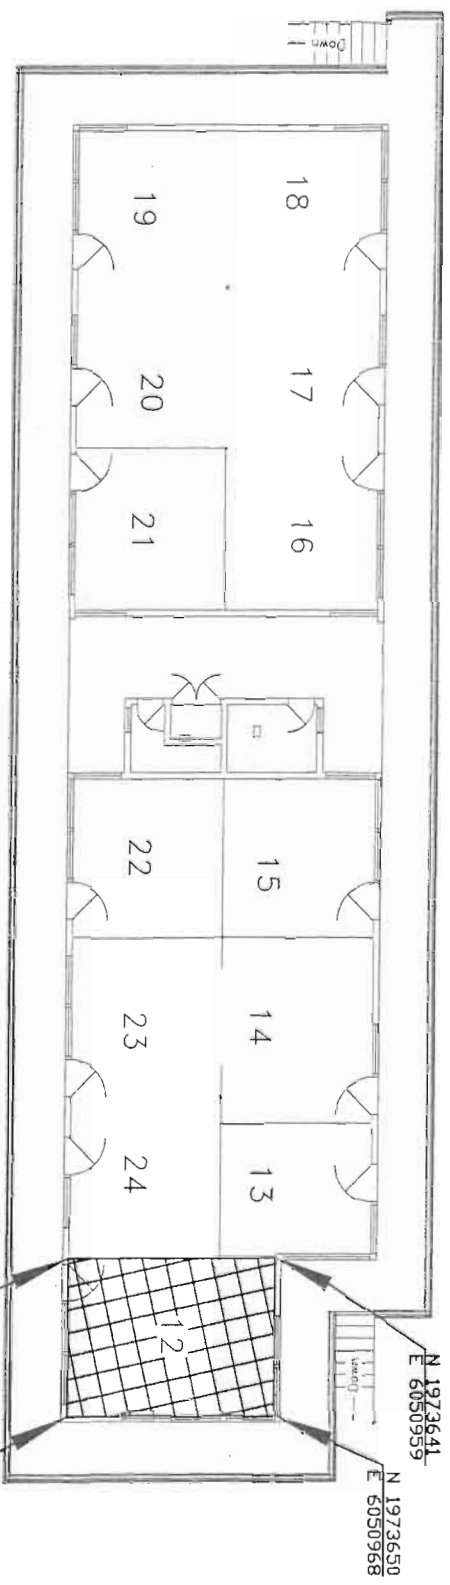

Project Area  
 HARBOR VICINITY

NTS

Lease Area		Exhibit A	
REVISIONS			
DATE	7/28/04	DRAWN BY	L. Hirsch
ADDRESS	125 Harbor Way #12	SHEET NO.	1 of 1
City of Santa Barbara		DRAWN FOR	
Waterfront Department		1250-030	