

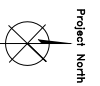
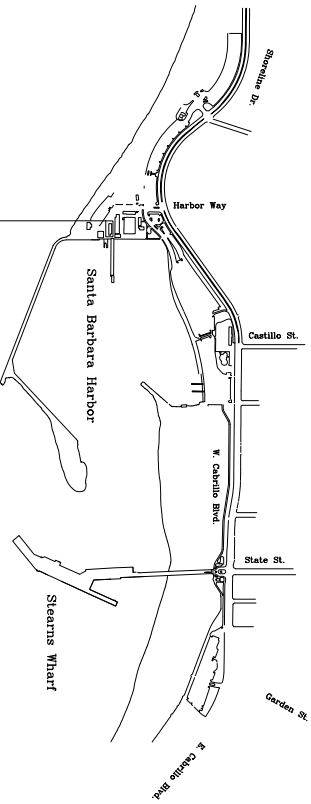
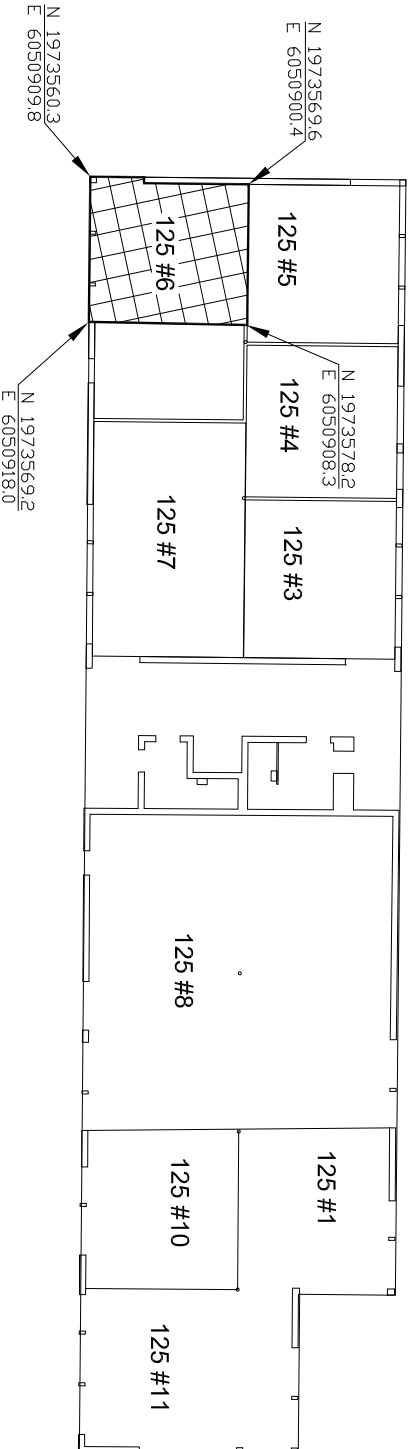


**First Floor Plan
125 Harbor Way Suite 6
140 Square Feet
Harbor Mail Center**

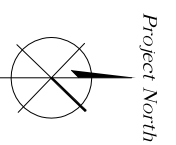

Project Area
HARBOR VICINITY
NTS

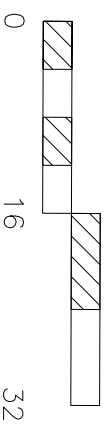

Scale (Feet)

**Lease Area
Exhibit A**

REVISIONS		DATE:	12/03/2015	APPROVED BY:		DRAWN BY:	T. Lamier
		ADDRESS:	125 Harbor Way #6	City of Santa Barbara		SHEET NO.:	1 of 1
		Waterfront Department		DRAWING NO.:		1250-029	