


Project North




Brophy's Lease


119-A	2,204 SQ FT
119-D	380 SQ FT
117-H	994 SQ FT
Total	3,578 SQ FT

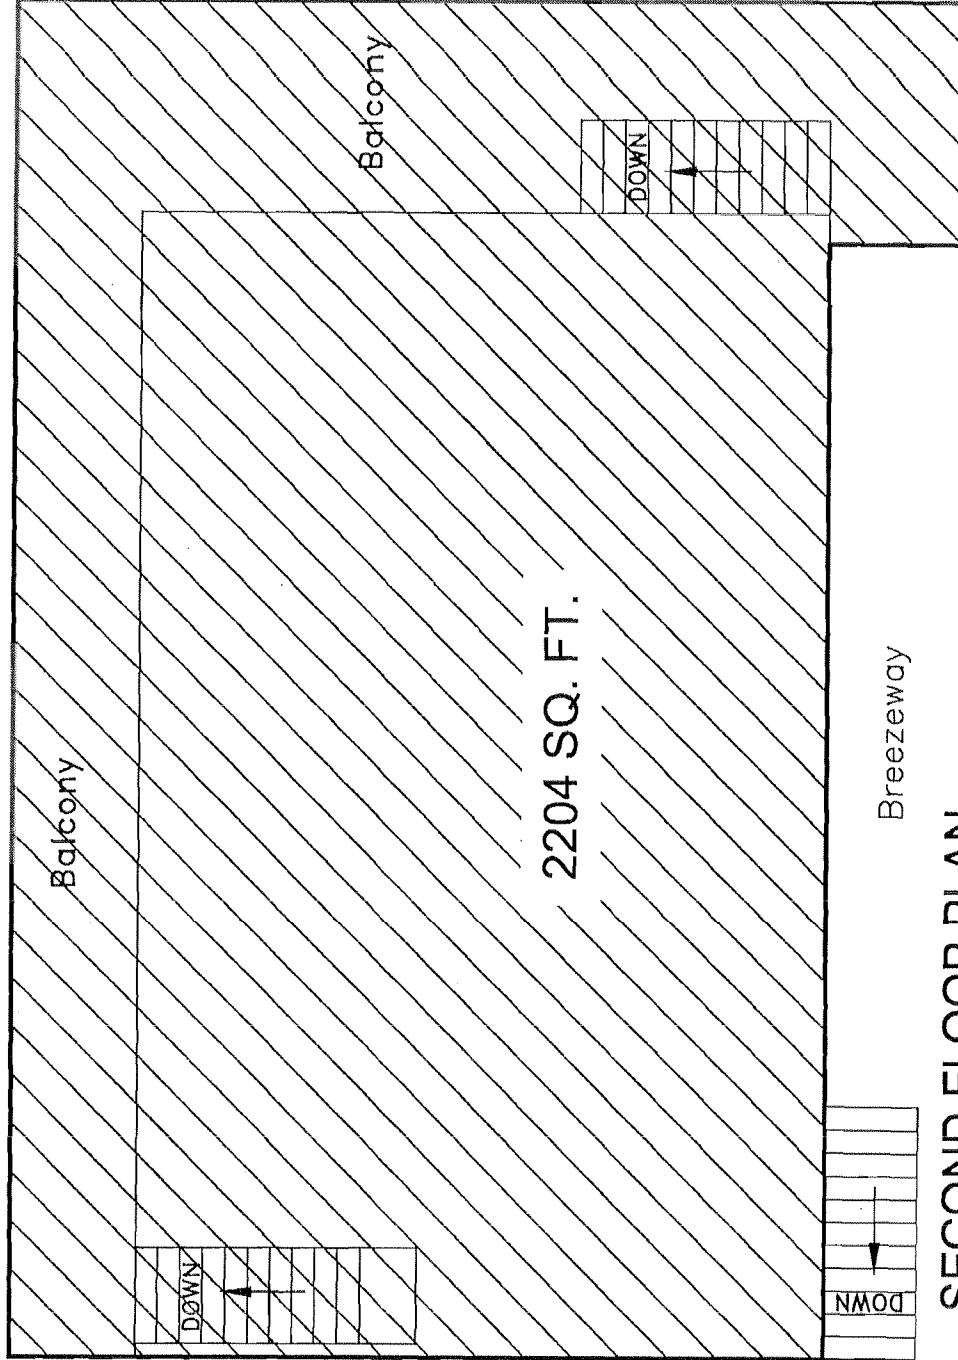


SECOND FLOOR PLAN
119 - A Harbor Way

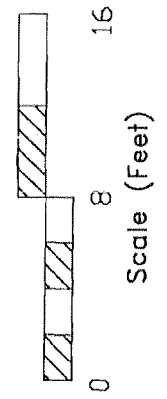

REVISIONS	Lease Area Exhibit "A"		
	SCALE: 1" = 8'	APPROVED BY: S. REEDMAN	DRAWN BY: T. LAWLER
	DATE: 3/25/2010	ADDRESS: 119-A HARBOR WAY	SHEET NO: 1 OF 3
		City of Santa Barbara	DRAWING NO: 1190-017
		Waterfront Department	

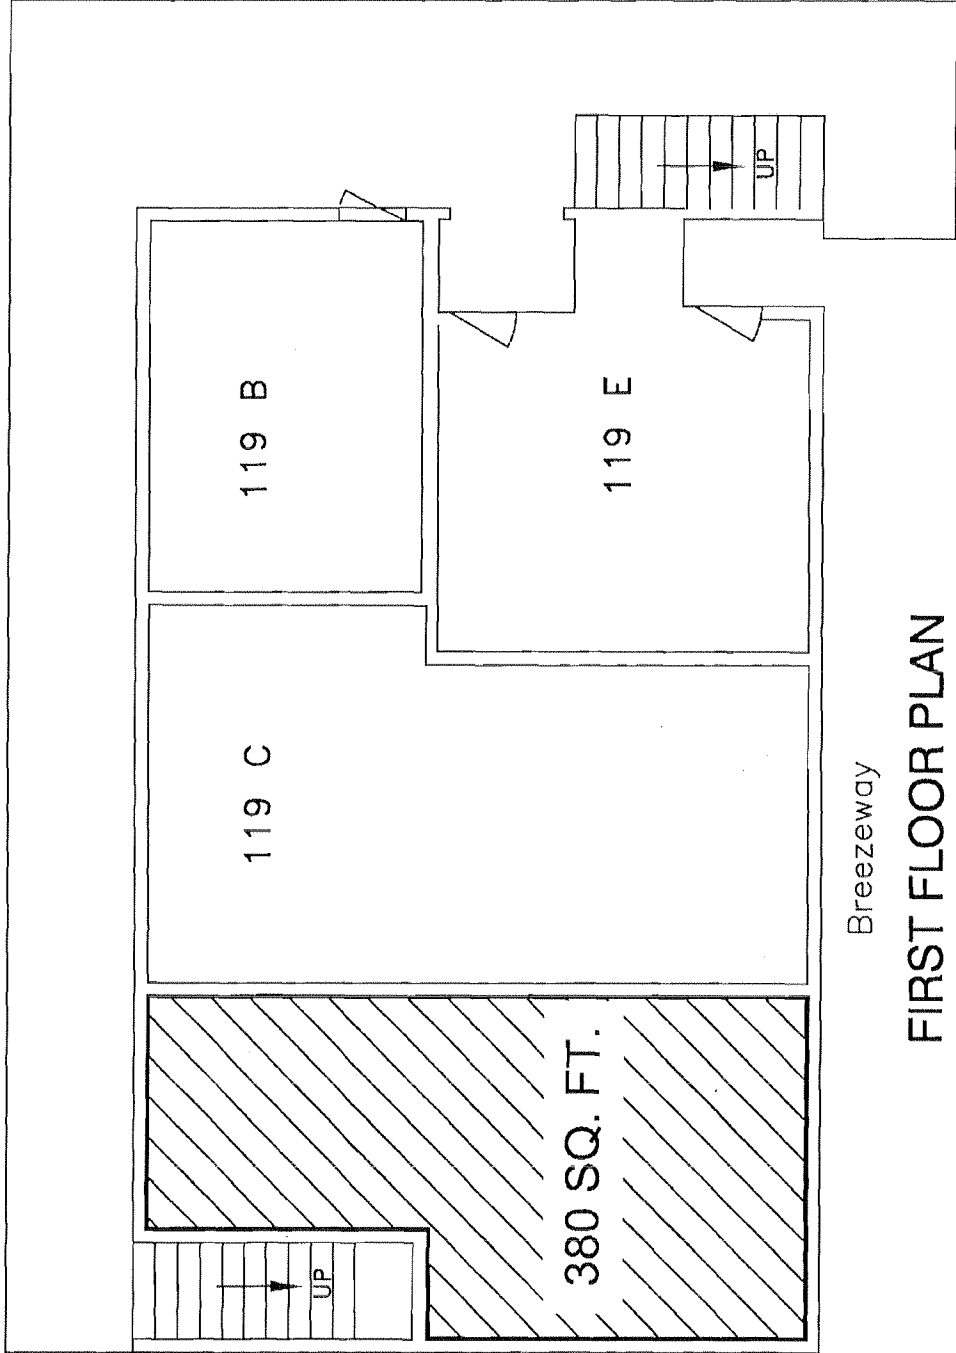

Breezeway
FIRST FLOOR PLAN
119 - D Harbor Way

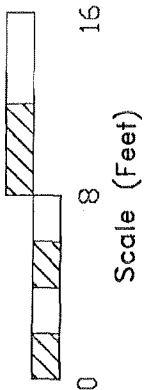

REVISIONS	Lease Area Exhibit "A"			
	SCALE: 1" = 6'	APPROVED BY: S. REEDMAN	DRAWN BY: T. LAWLER	
	DATE: 3/25/2010	ADDRESS: 119-D HARBOR WAY	SHEET NO: 2 OF 3	
		City of Santa Barbara	DRAWING NO: 1190-016	
		Waterfront Department		

119 Harbor Way

DOOR

TRASH ENCLOSURE

117-H
994 SQ. FT.

BREEZEWAY

GATE


117 G

Project North



117 E

117 D

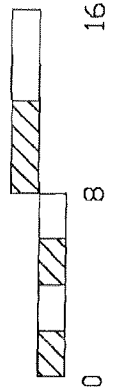

FIRST FLOOR PLAN
117 - H Harbor Way

REVISIONS

Lease Area
Exhibit "A"

SCALE: 1" = 8'	APPROVED BY: S. REIDMAN	DRAWN BY: T. LAWLER
DATE: 9/25/2010	ADDRESS: 117-H HARBOR WAY & Addition	SHEET NO. 3 OF 3
	City of Santa Barbara	DRAWING NO. 1170-008

Waterfront Department