


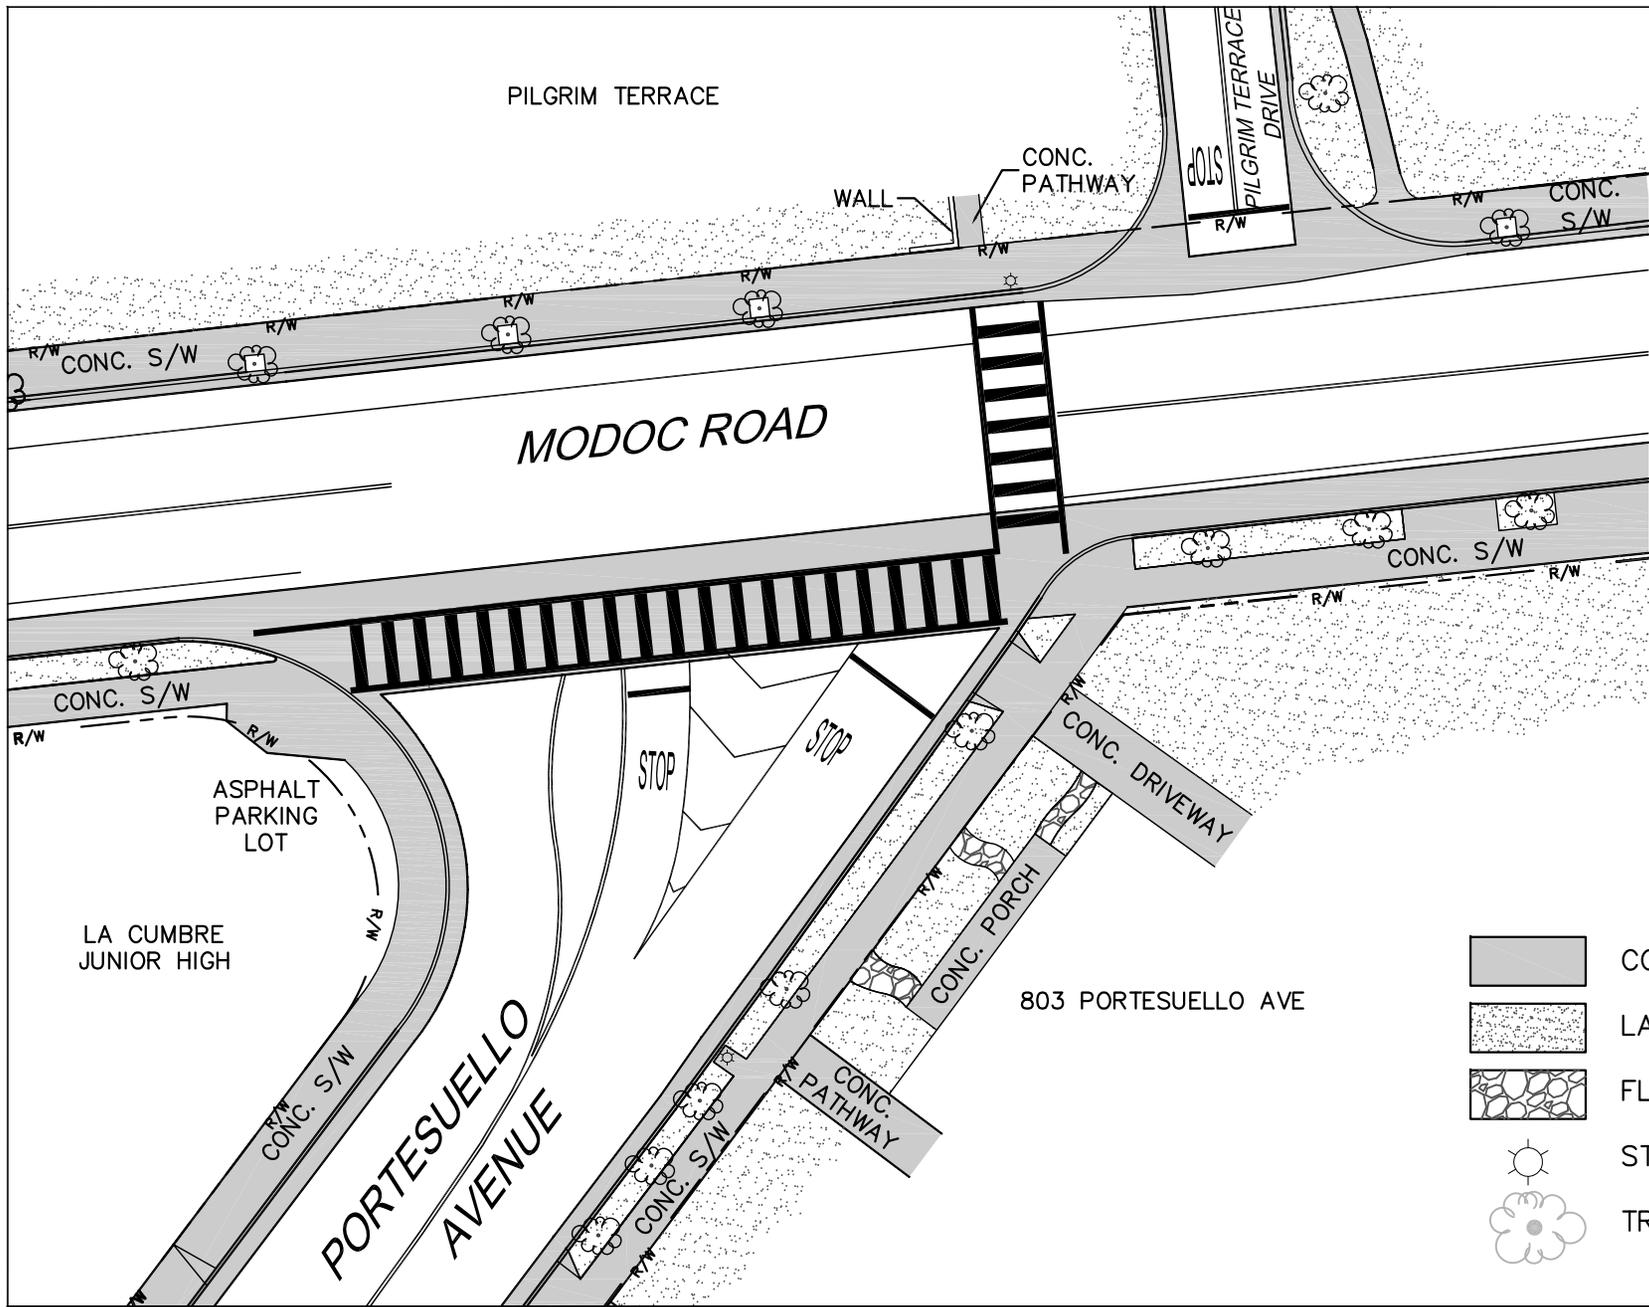

SCALE: 1"=30'



LEGEND

-  CONCRETE CONSTRUCTION
-  LANDSCAPED AREA
-  FLAGSTONE PATHWAY
-  STREETLIGHT
-  TREE



SAFE ROUTES TO SCHOOL
MODOC & PORTESUELLO
INTERSECTION IMPROVEMENTS

DESIGN	MR
DRAWN	MR
CHECKED	BD
DATE	4/24/12
EXISTING	