

1117 LAS ALTURAS

2011019




SCALE: 1/8"=1'-0"



BUILDING FOOTPRINT COMPARISON

- | | | |
|---|---|--|
| <p> Original Structure Location</p> <p>F.F.- Residence Elevation = +/-749.00'
Residence Ridge Elevation = +/-761.00'</p> <p>F.F.- Garage Elevation = +/-755.00'
Garage Ridge Elevation = +/-766.50'</p> | <p> Current Proposed Structure Location</p> <p>F.F.- Residence Elevation = 743.50'
Residence Ridge Elevation = 758.42'</p> <p>F.F.- Garage Elevation = 743.17'
Garage Ridge Elevation = 754.84'</p> | <p> Previously Proposed Structure Location</p> <p>F.F.- Residence Elevation = 738.00'
Residence Ridge Elevation = 755.84'</p> <p>F.F.- Garage Elevation = 737.50'
Garage Ridge Elevation = 749.50'</p> |
|---|---|--|

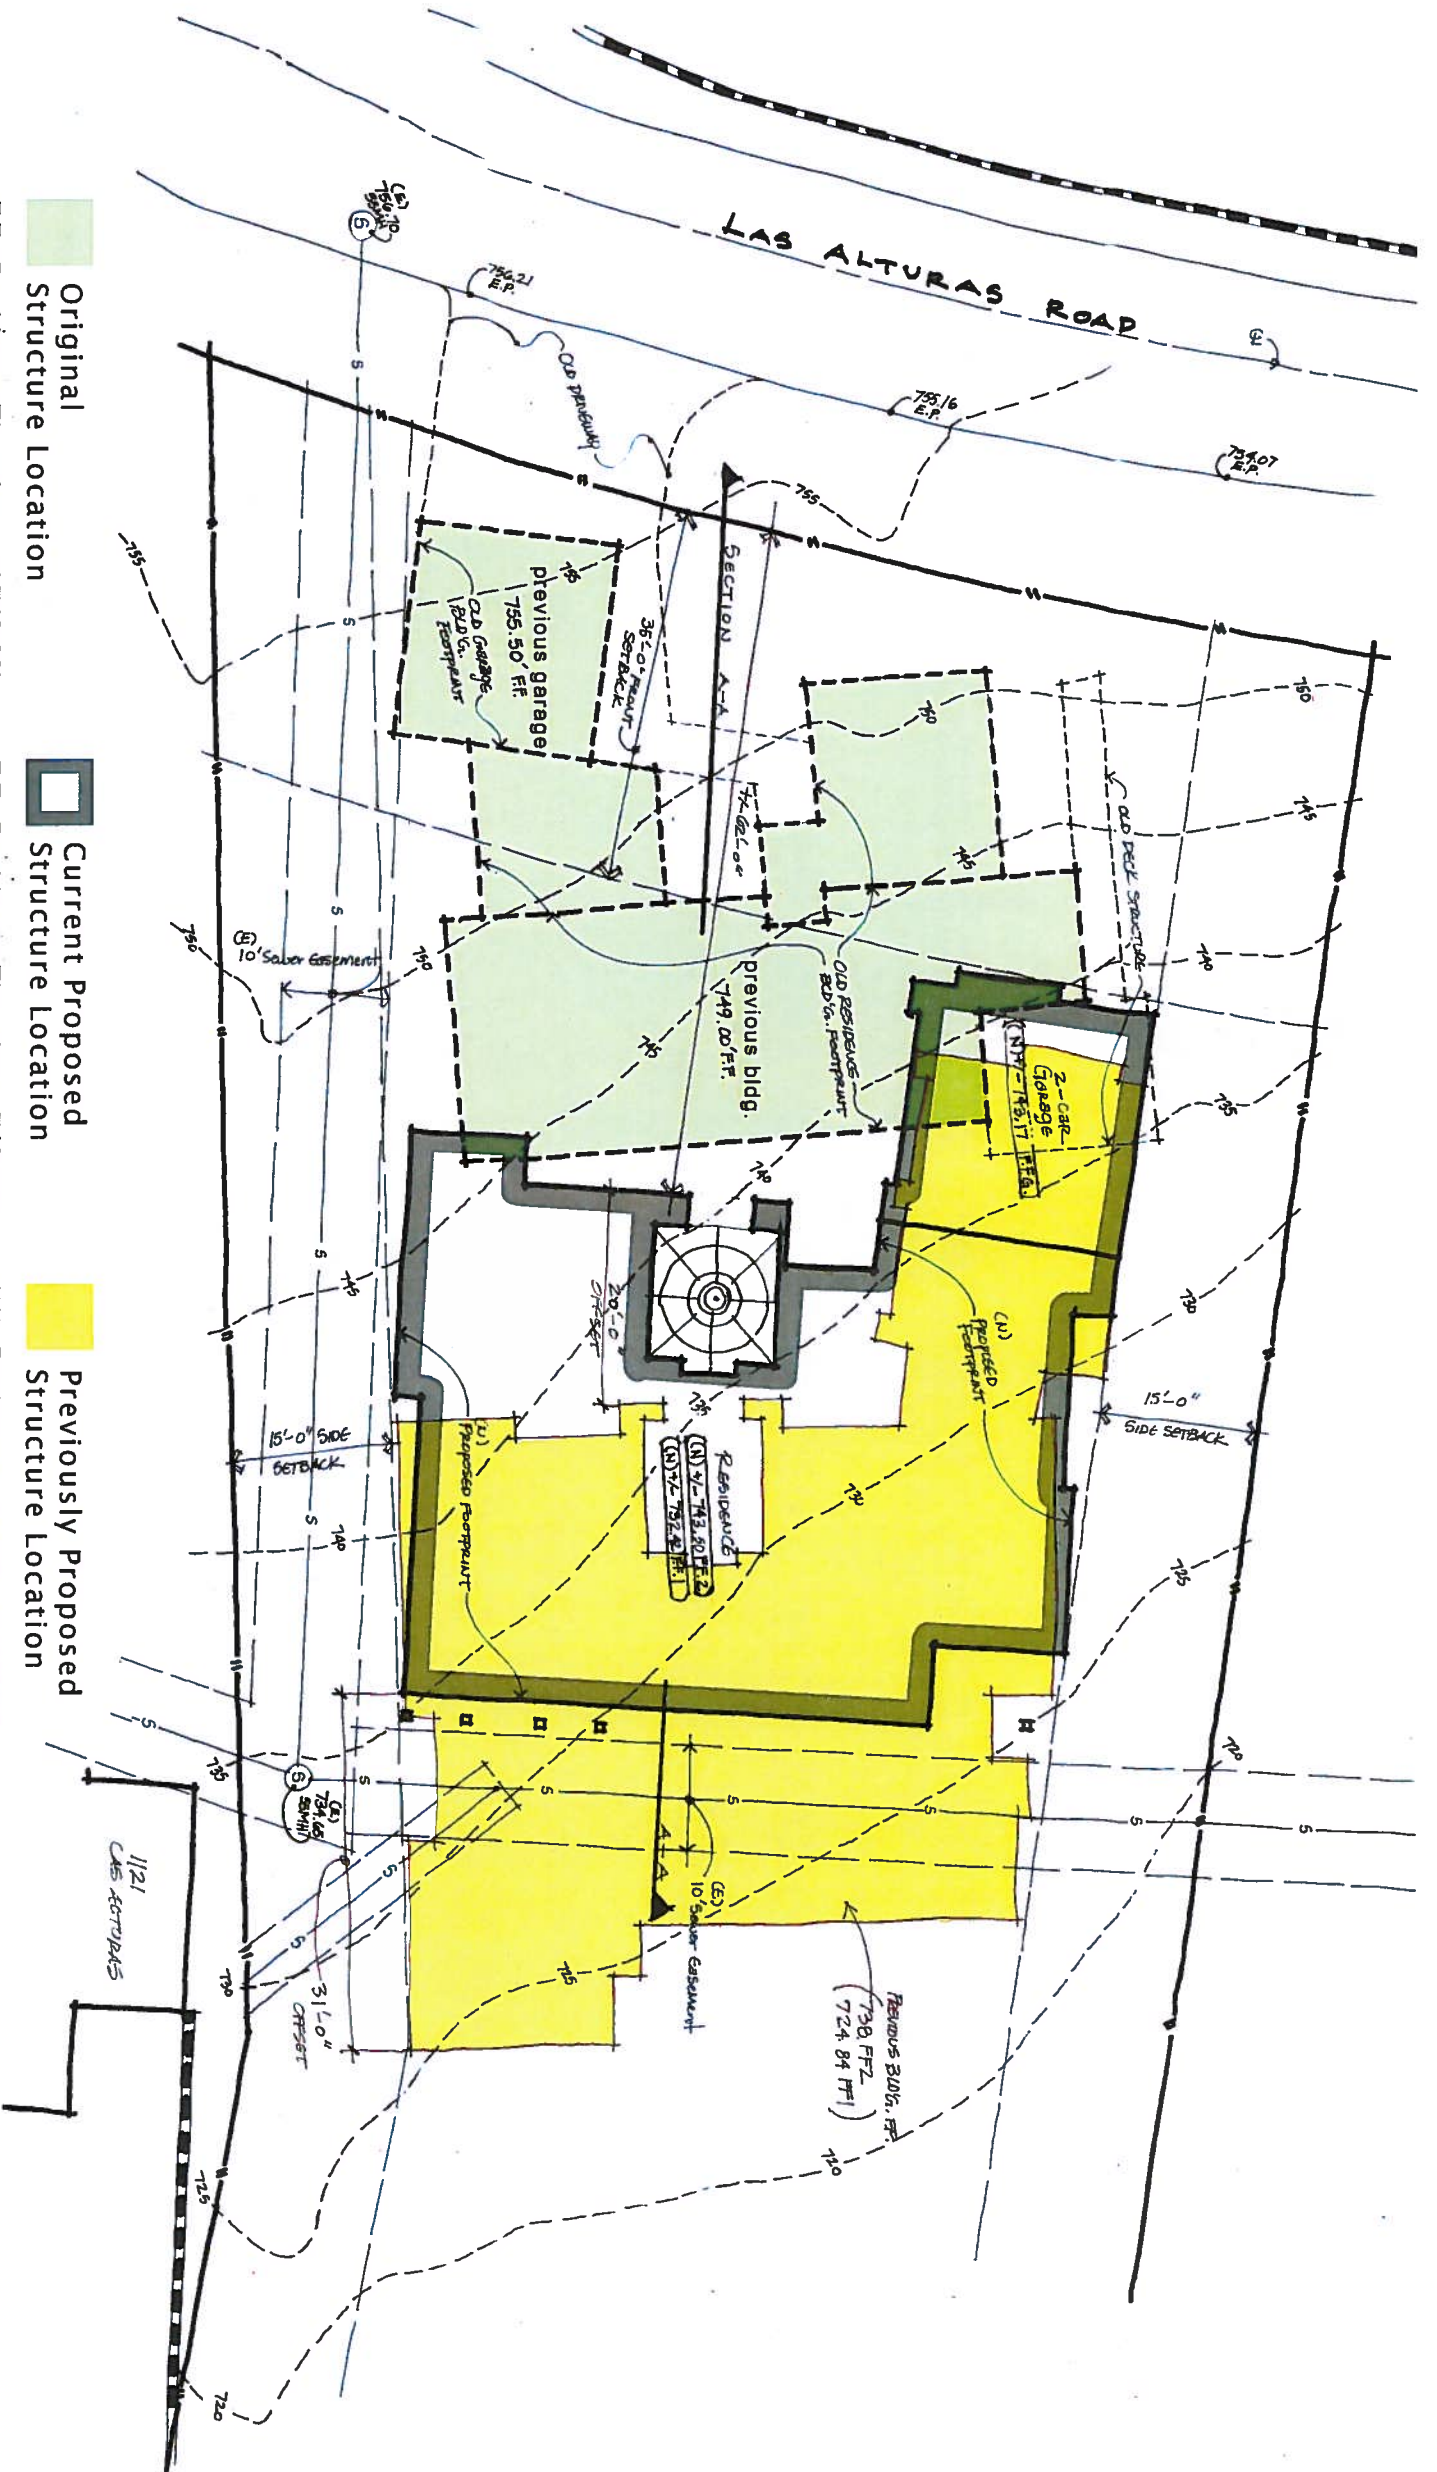

SFDB CONCEPTUAL REVIEW
3RD REVISION - AUGUST 22TH, 2011