


ATTACHMENT

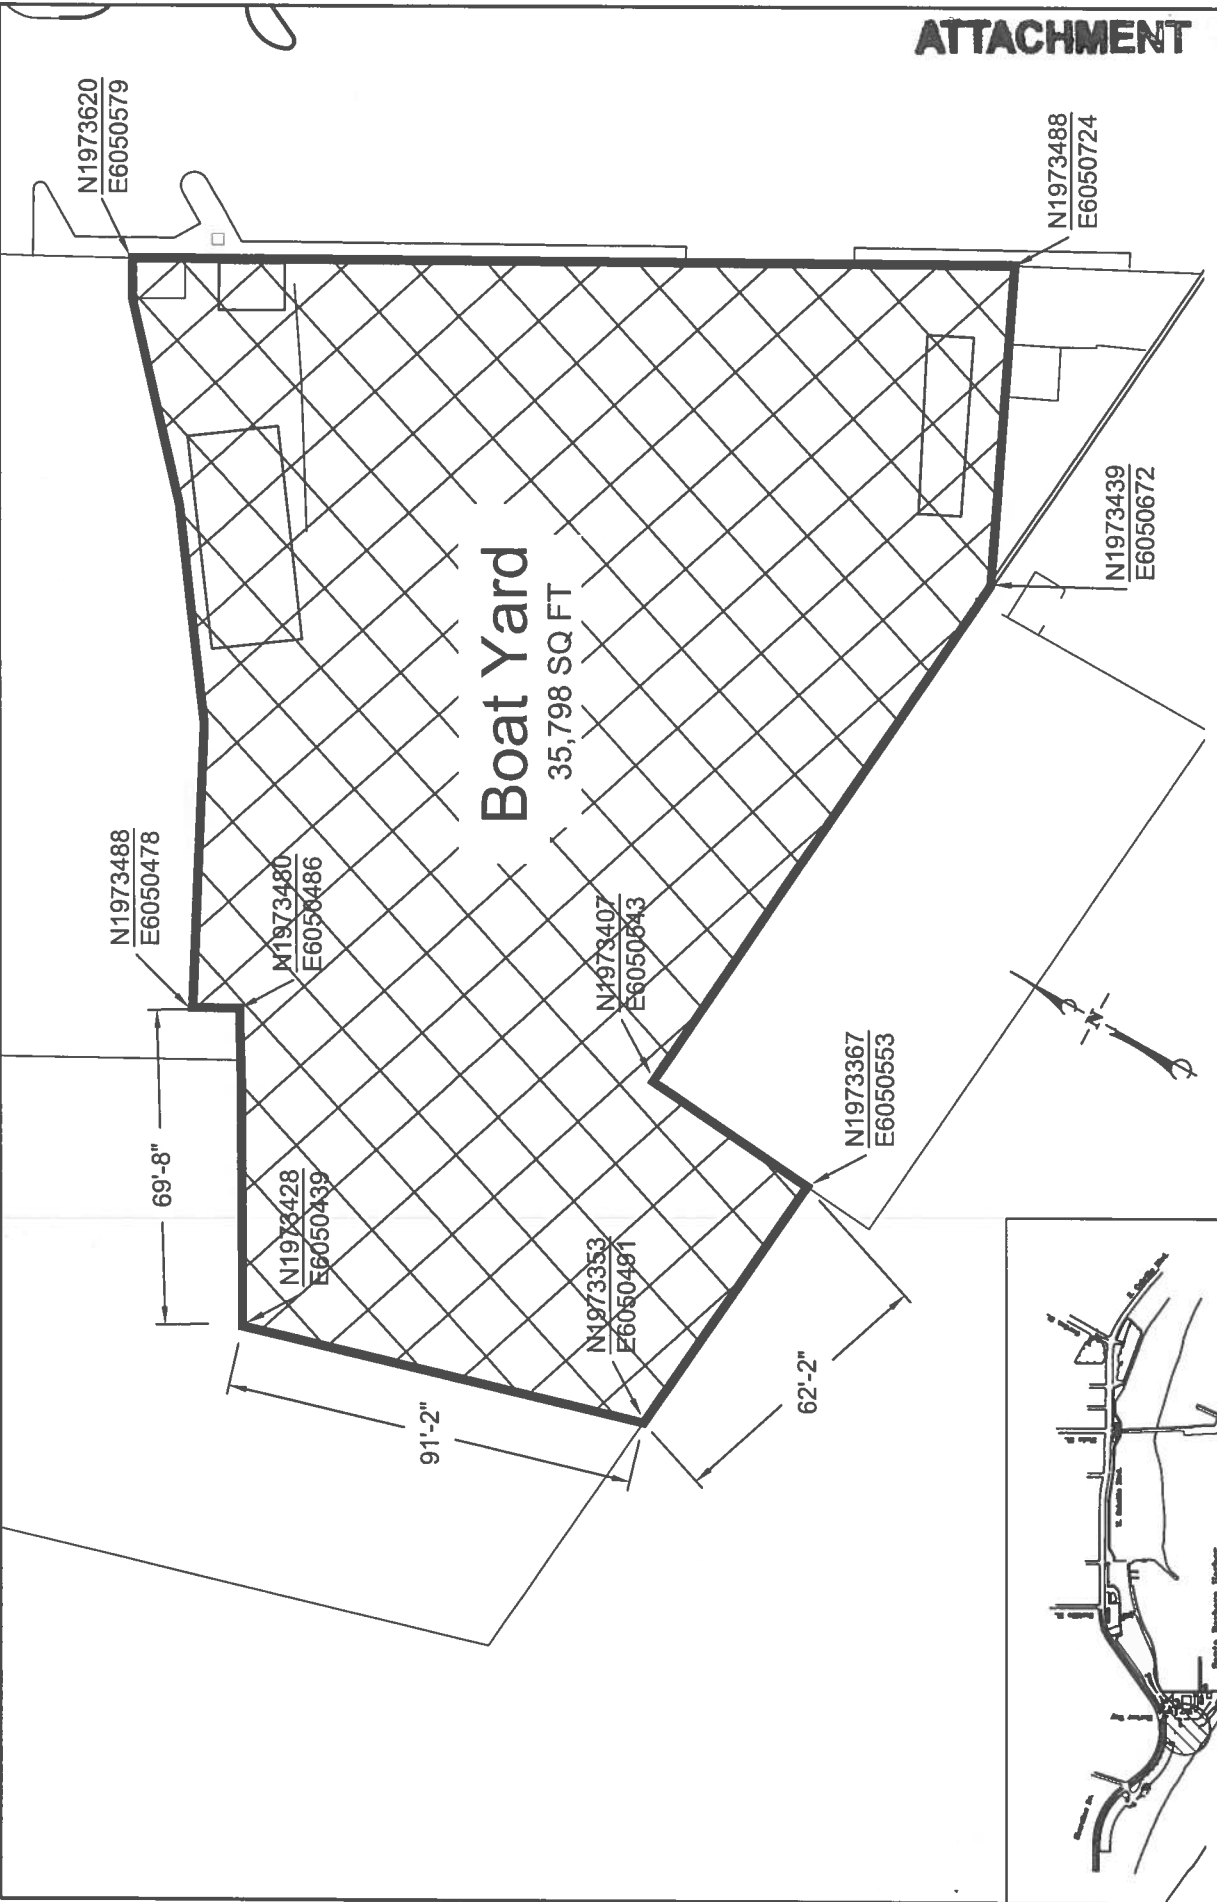

HARBOR MARINE WORKS EXHIBIT "A"

REVISIONS	DATE: 3/15/2011	SCALE: 1" = 40'	APPROVED BY: S. Prideman	DRAWN BY: T. Lawlor
	ADDRESS: 120 Harbor Way		City of Santa Barbara	SHEET NO. 1 of 1
			Waterfront Department	DRAWING NAME: 1200-003A

