

SCALE: 1"=150'



Mark A. Castellanos
5/23/2013

Penfield & Smith
Engineering • Surveying • Planning
• Construction Management •

111 East Victoria Street, Santa Barbara, CA 93101
Phone: (805) 963-9532 Fax: (805) 966-9801
W.O. 18666.07 DWG: 18666LG01.dwg

LINE TABLE		
LINE	DIRECTION	LENGTH
L1	N 89°59'34" E	213.99'
L2	S 89°59'34" W	247.95'
L3	S 88°22'25" W	52.02'
L4	N 00°03'43" E	6.47'
L5	N 89°59'34" E	64.18'

CURVE TABLE			
CURVE	DELTA	RADIUS	LENGTH
C1	25°50'31"	50.00'	22.55'


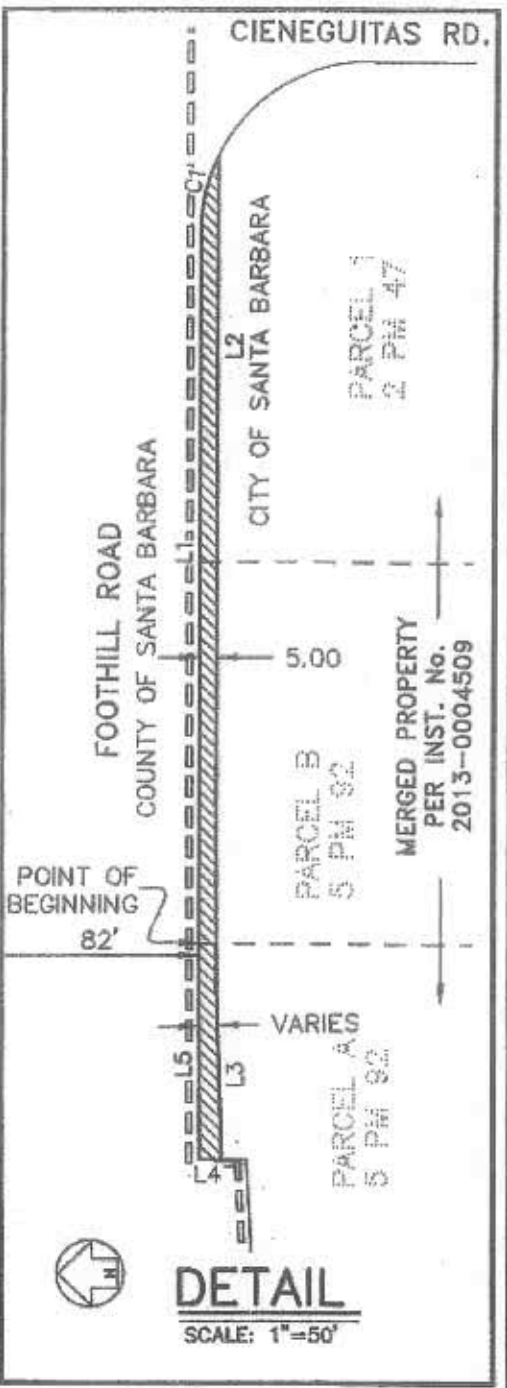


EXHIBIT B
FOR INFORMATIONAL PURPOSES ONLY
DEDICATION AREA

COUNTY OF SANTA BARBARA
STATE OF CALIFORNIA

SCALE: VARIES PLOT DATE: 5/23/2013

EXHIBIT B

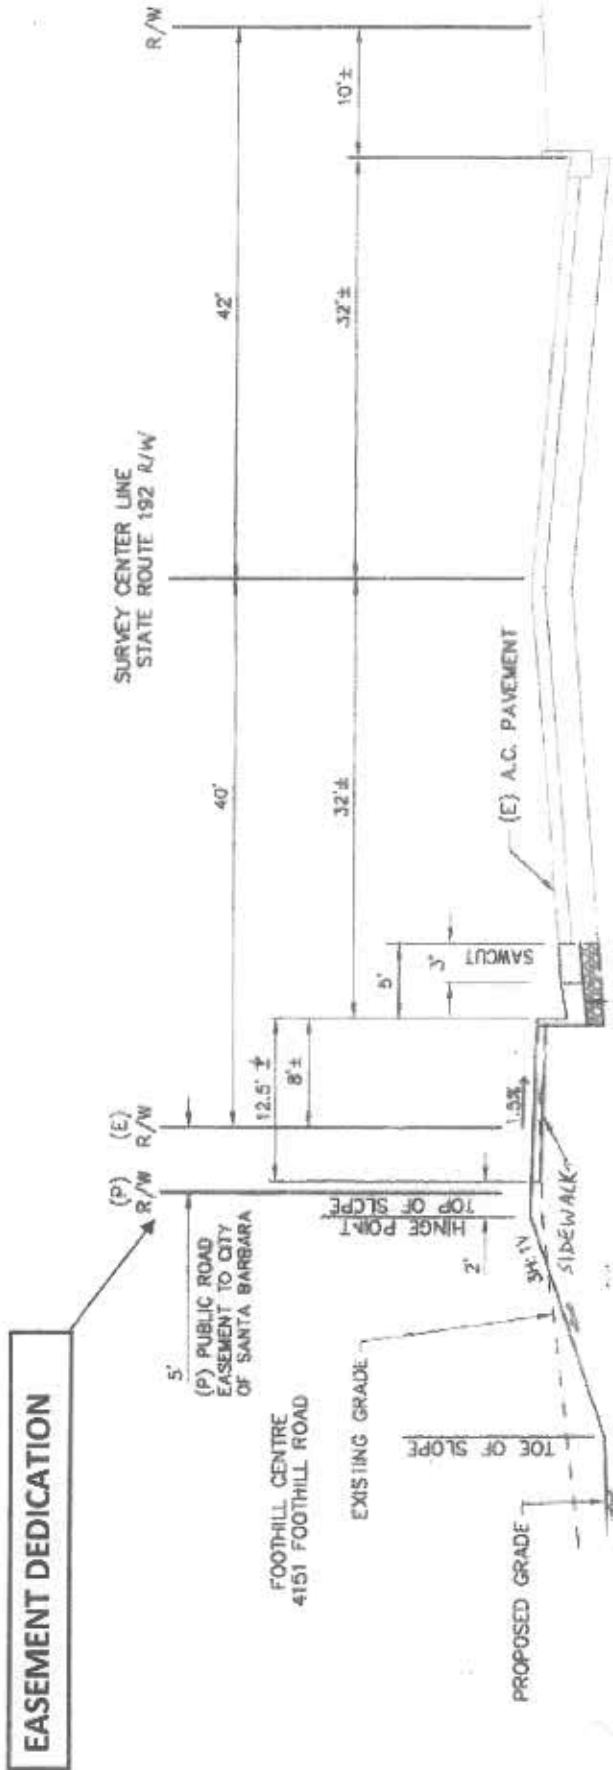

TYPICAL ROAD SECTION A
SCALE 1"=10'