




**DOCUMENTATION SUBMITTED BY APPELLANT**

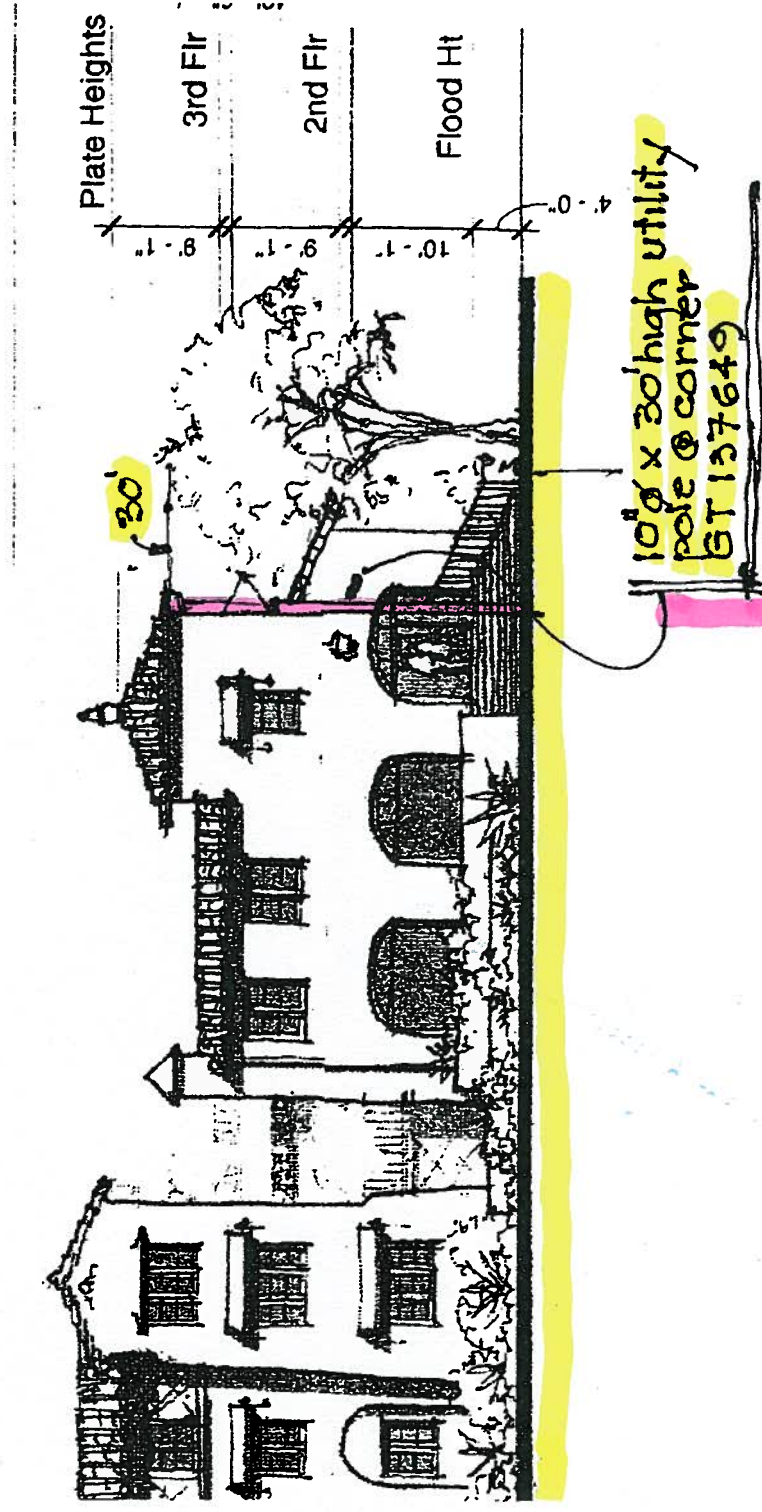

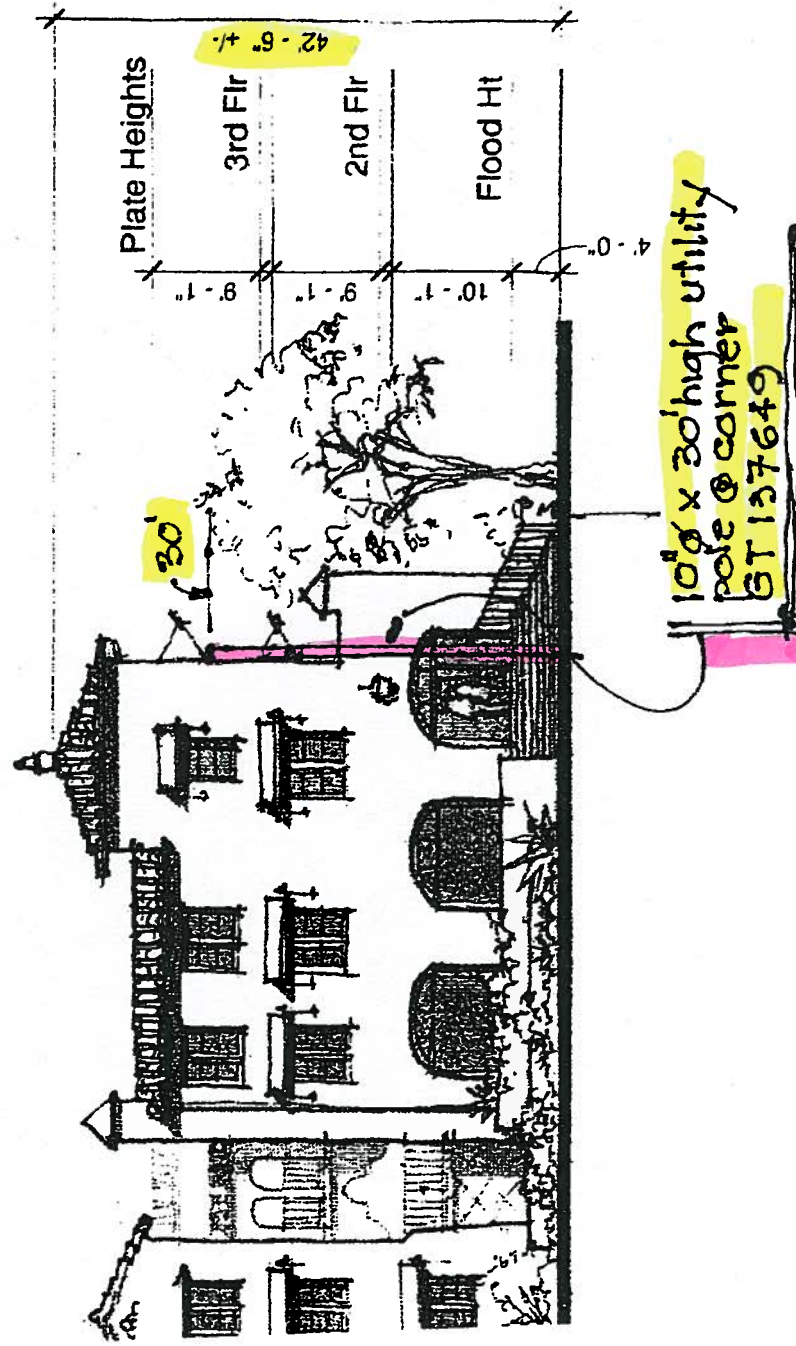


Catholic Charities Building

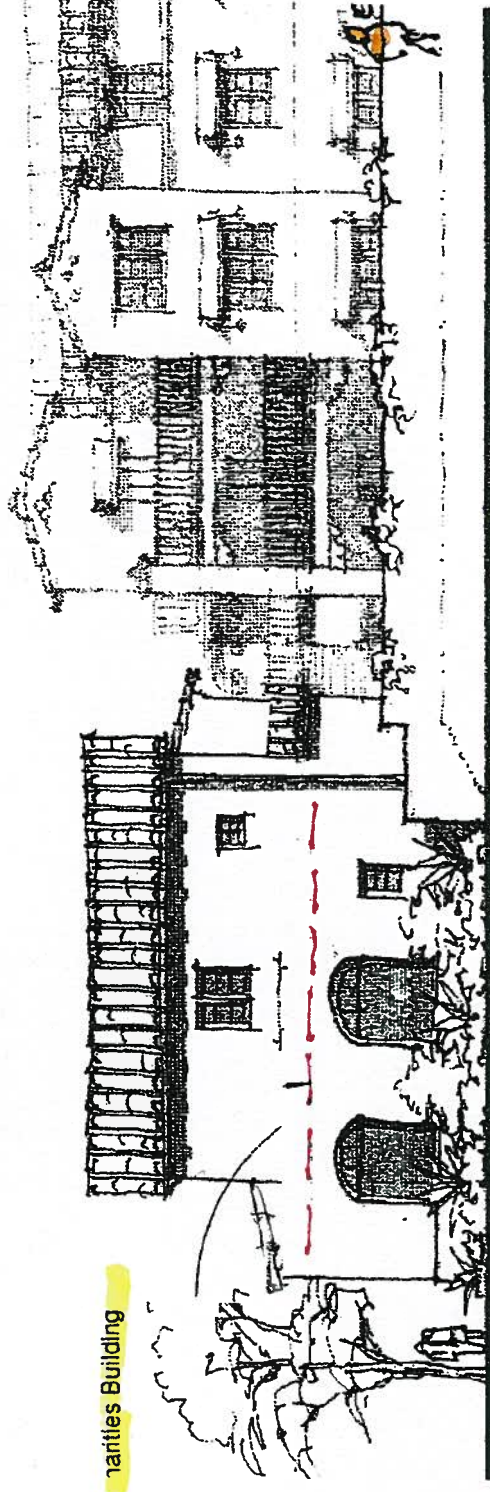


Parities Building

North East Elevation  
1/16" = 1'-0"



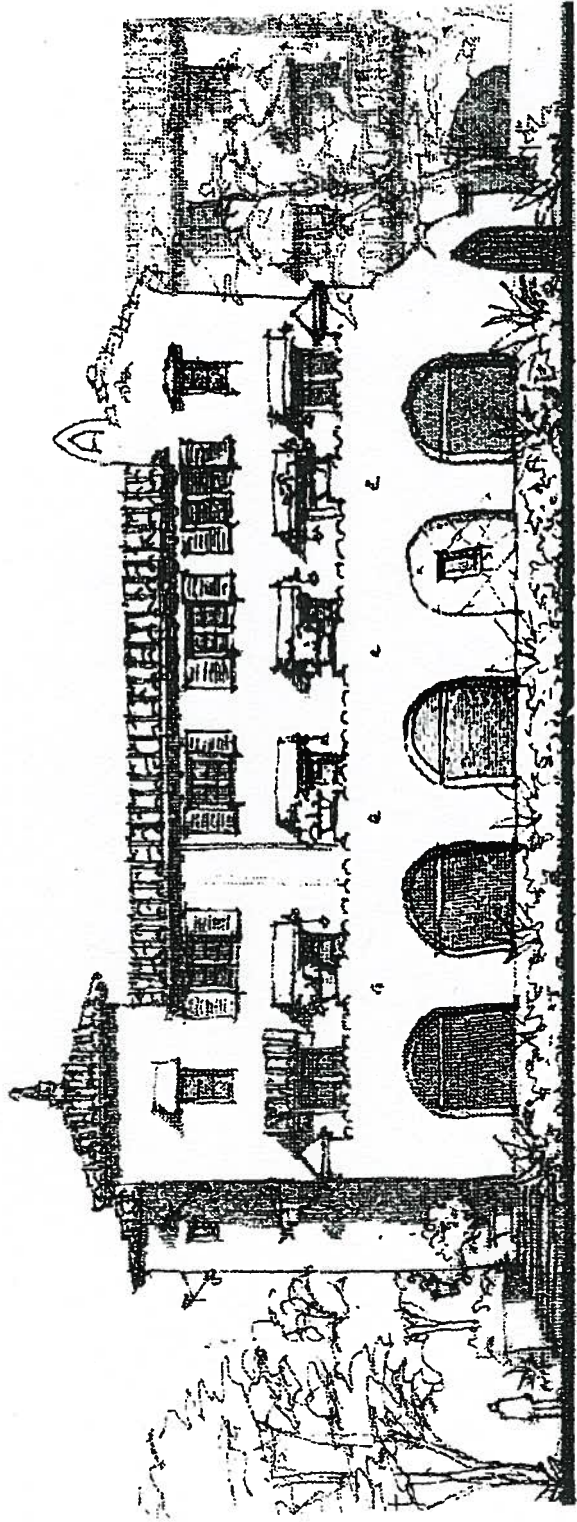

② South East Elevation - Haley Street  
1/16" = 1'-0"

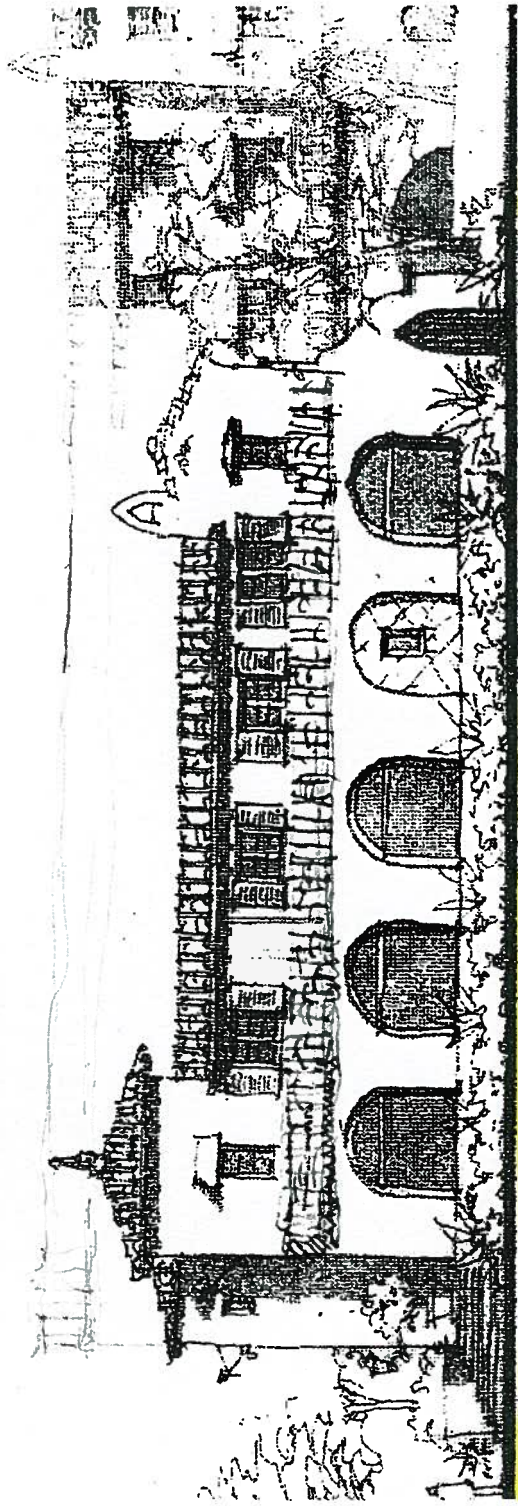

South East Elevation - Haley Street  
1/16" = 1'-0"