


CITY OF SANTA BARBARA

HIGHWAY SAFETY IMPROVEMENT PROGRAM (HSIP) PEDESTRIAN CROSSWALK ENHANCEMENTS PROJECT

FEDERAL AID PROJECT # HSIPL-5007(057) PROJECT NO. 47765, BID NO. 3681

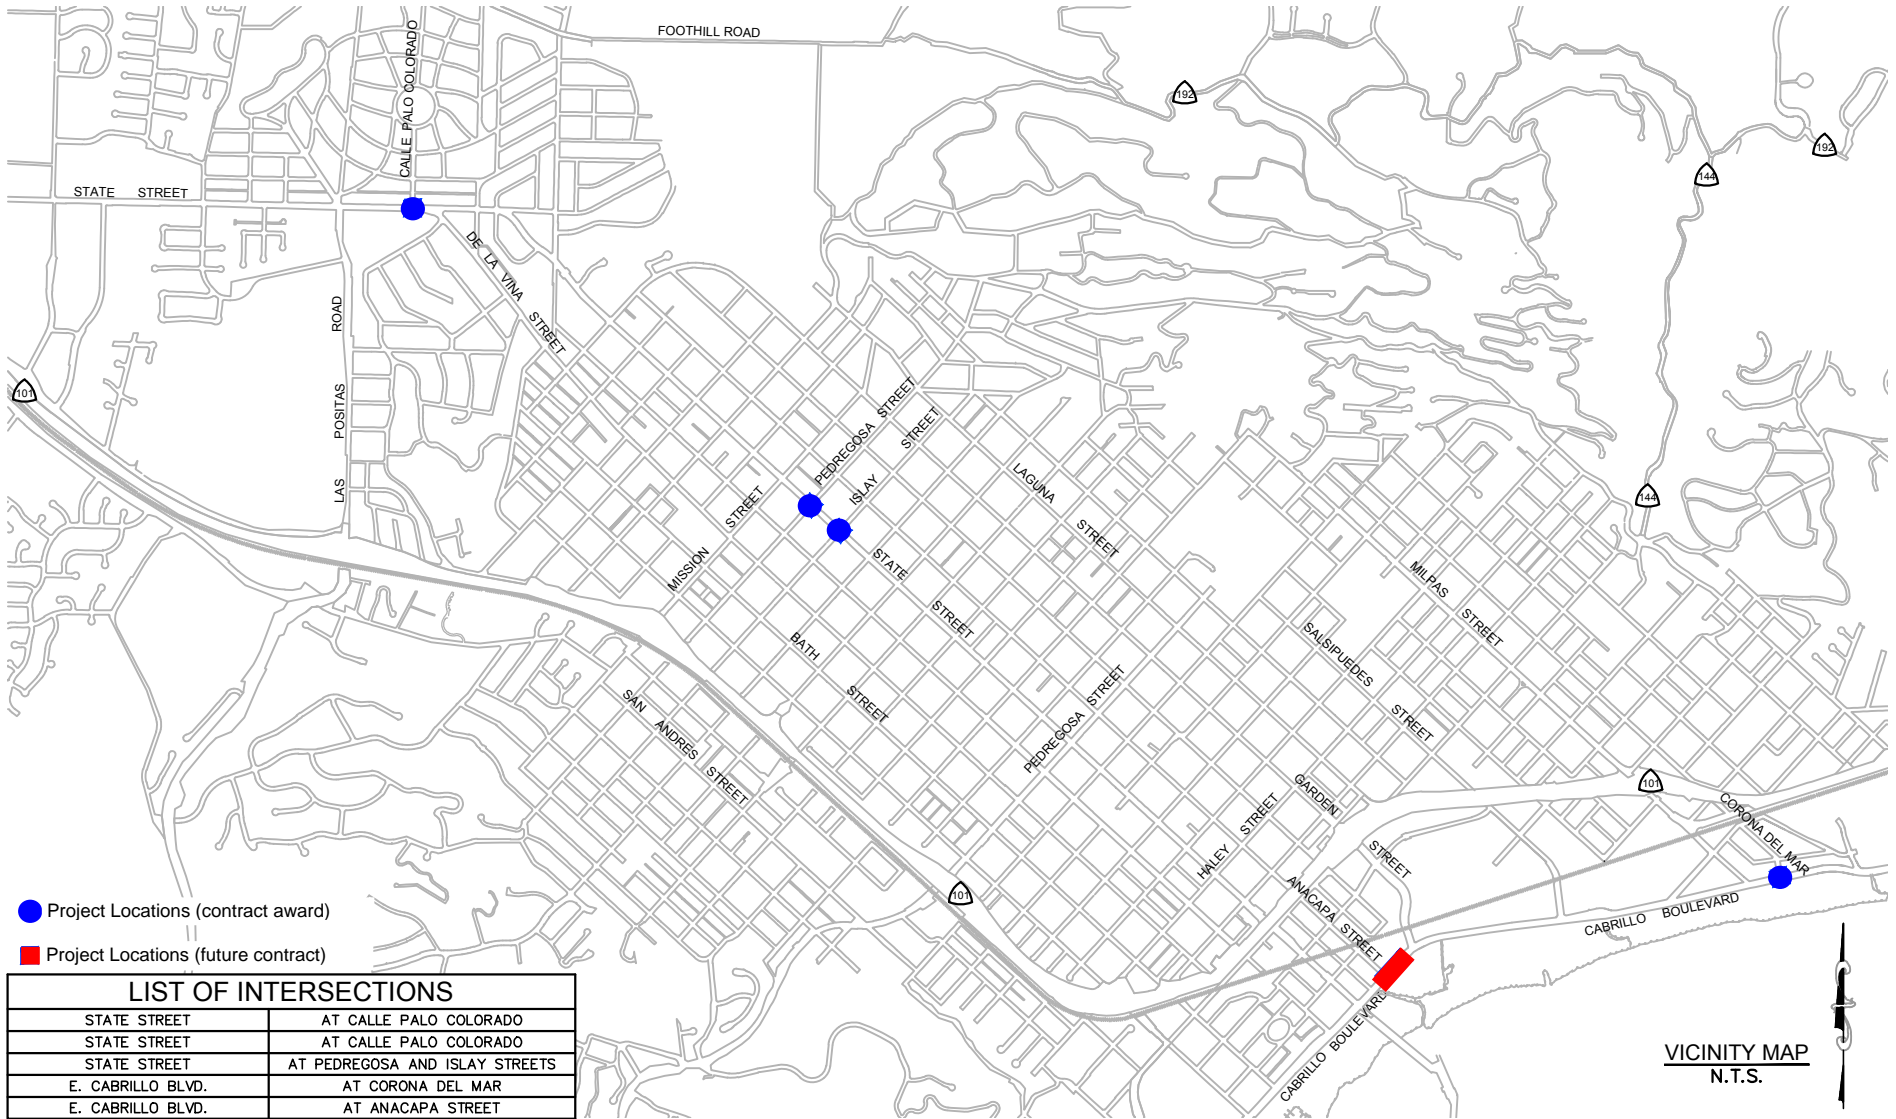

PUBLIC WORKS
HIGHWAY
ENGINEERING DIVISION

APPROVED: _____ DATE: _____
CITY ENGINEER ORIGINAL SIGNED DATE

NO.	DATE	APPROVED	DESIGN	DRAWN	CHECKED	JOB

HSIP PEDESTRIAN CROSSWALK ENHANCEMENTS PROJECT
TITLE SHEET

2014-00115
FILE NO.
3681 G1
JOB NO. (SHEET NO.)
C-1-4713
SHEET NO.
SHT. 1 OF 1