


CITY OF SANTA BARBARA

COMMUNITY DEVELOPMENT BLOCK GRANT (CDBG) 2015-16 WESTSIDE SIDEWALK ACCESS RAMP PROJECT

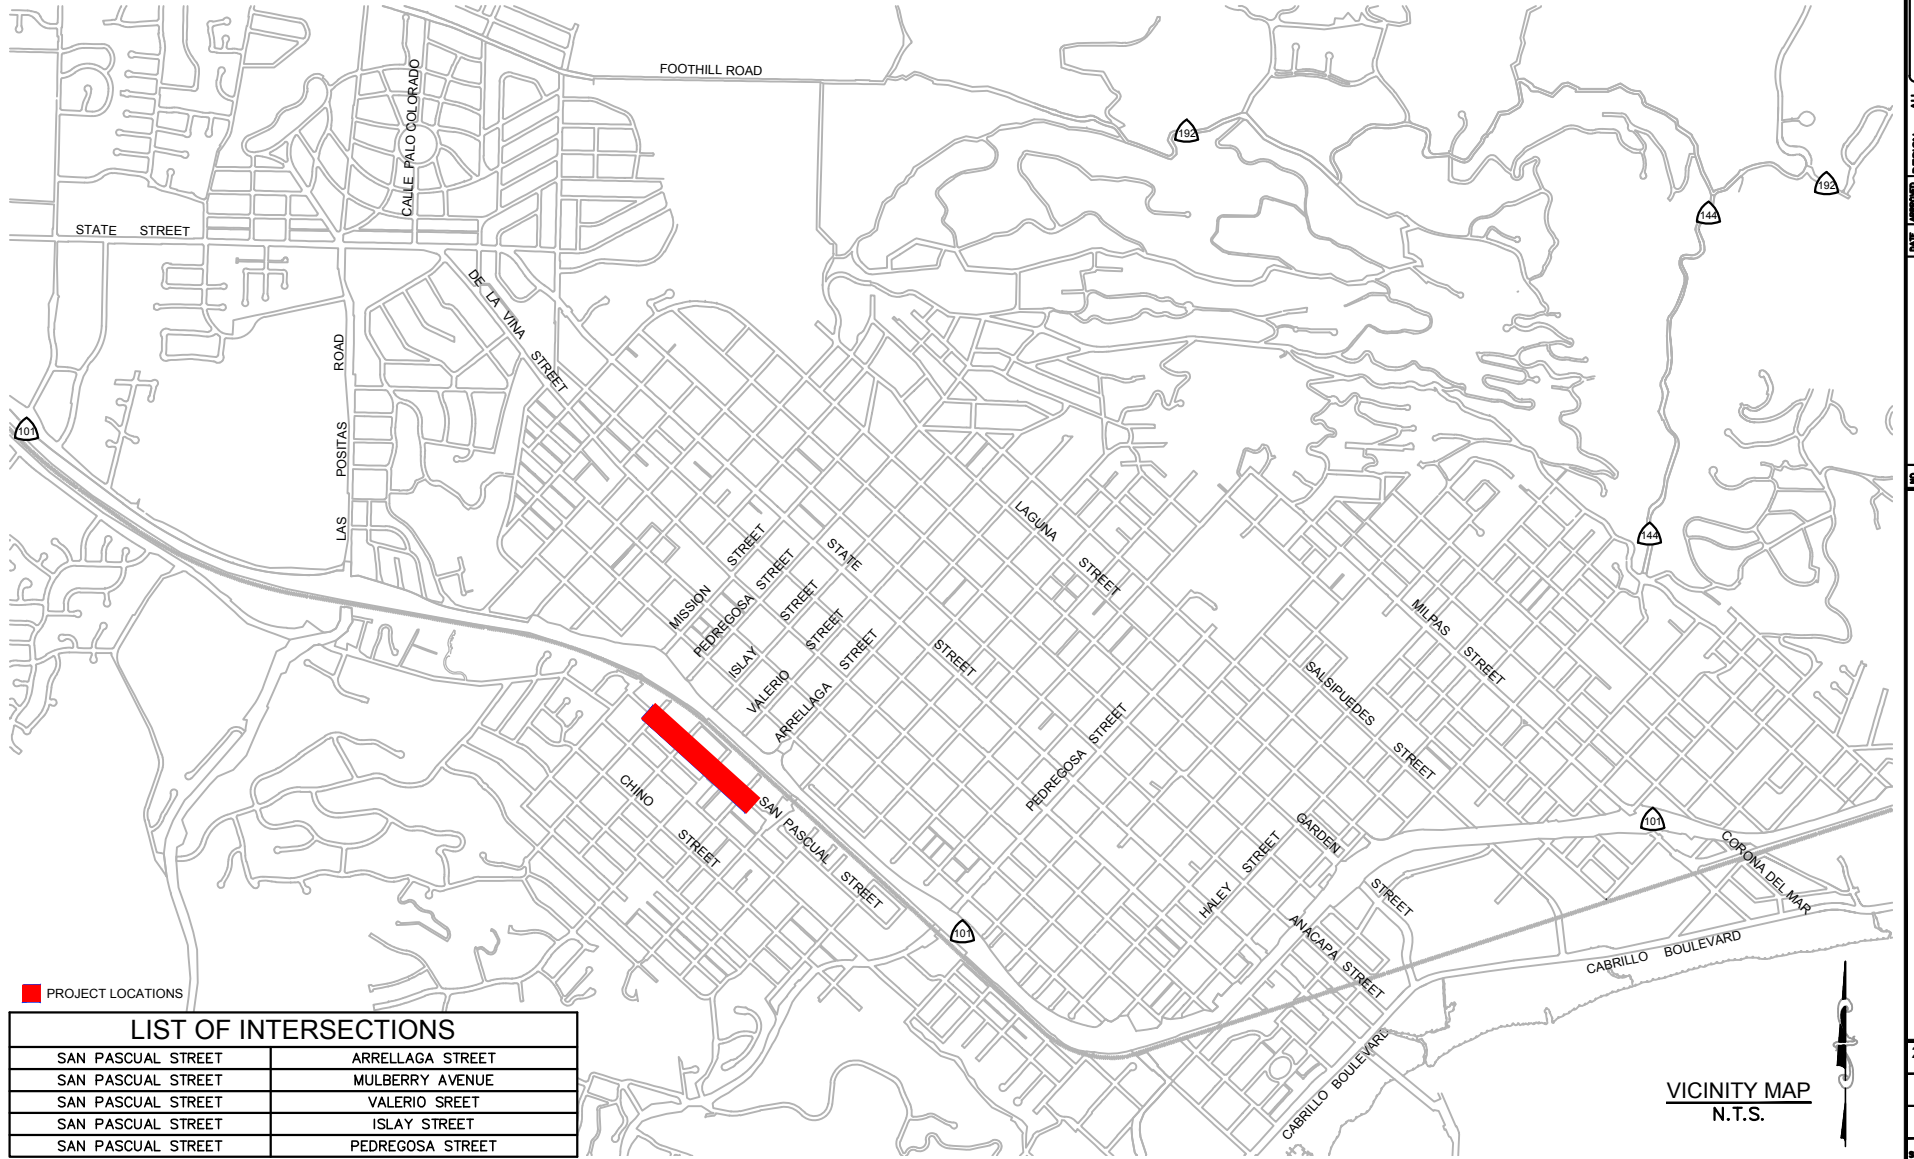

■ PROJECT LOCATIONS

LIST OF INTERSECTIONS	
SAN PASCUAL STREET	ARRELLAGA STREET
SAN PASCUAL STREET	MULBERRY AVENUE
SAN PASCUAL STREET	VALERIO SREET
SAN PASCUAL STREET	ISLAY STREET
SAN PASCUAL STREET	PEDREGOSA STREET

VICINITY MAP
N.T.S.



PUBLIC WORKS
DEPARTMENT
ENGINEERING DIVISION

APPROVED: _____ DATE: _____
CITY ENGINEER ORIGINAL SIGNED DATE

NO.	DATE	APPROVED	REVISION

ALL REVISIONS
DRAWN BY: _____
CHECKED BY: _____

CDBG 2015-16 WESTSIDE SIDEWALK ACCESS RAMP PROJECT

TITLE SHEET

2015-00715
JOB NO.
3788 G1
SHEET NO. (OF 52)
C-1-4754
SHEET NO.
SHT. 1 OF 1