



ATTACHMENT

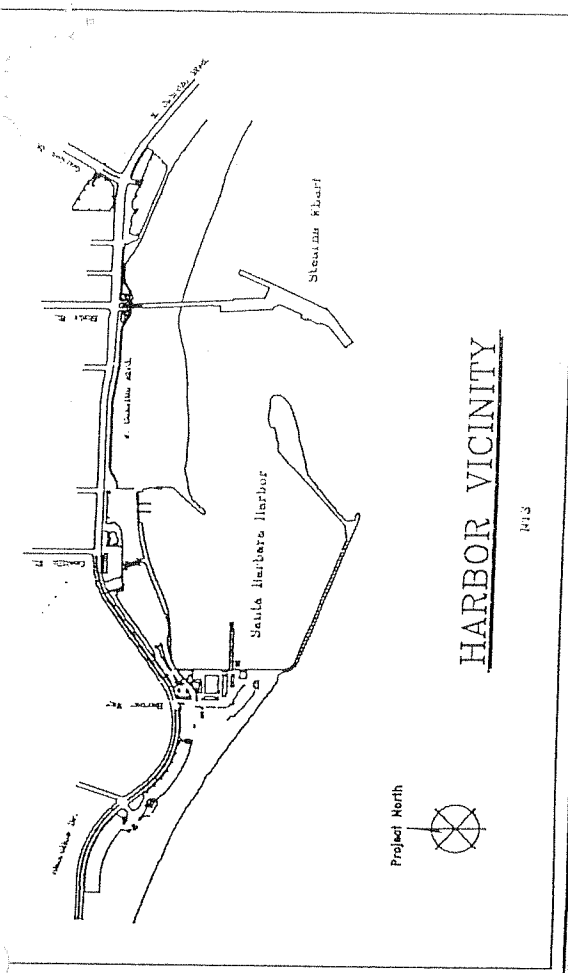


HARBOR VICINITY

1113

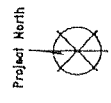

Proposed License Area

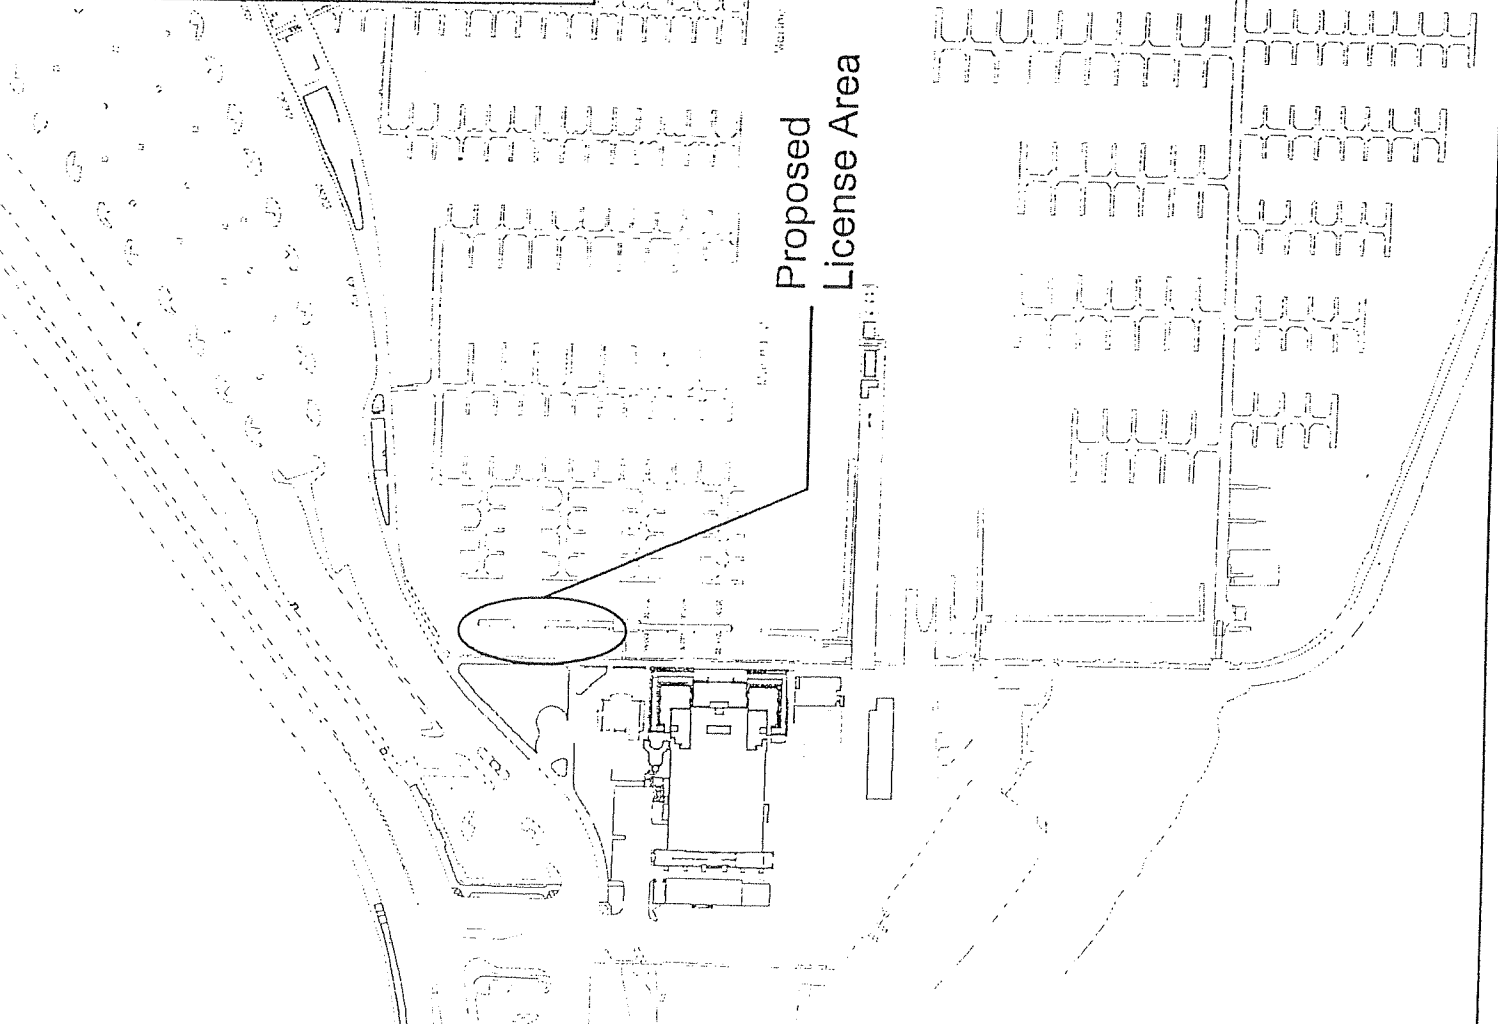

Cabrillo Landing Exhibit A

REVISIONS	DATE: 4/29/03	APPROVED BY: A.W. Pryor	DRAWN BY: L. Nelson
	ADDRESS: 105 Harbor Way		SHEET NO. 1 of 2
		City of Santa Barbara	DRAWING NO. 1050-013
		Waterfront Department	