


Schaefer Residence
Residential Addition

AC
HAND DRAWN

Paul Poirier + Michael David
156 West Alhambra Ave. • Suite C • Santa Barbara, CA 93105
fax (805) 898-9683 telephone (805) 882-8894




PROJECT CODE: 0418
FILENAME: 0011 PaulPoirierMichaelDavid_0418.dwg
JOB DATE: APR 28, 2004
CHECKED BY: _____
DATE: _____
APPORVED: _____
DATE: _____
PRINT DATE: JAN 17, 2005, 10:41:09m
REVISION: _____
NO. DATE: _____
CDS/MB/ST

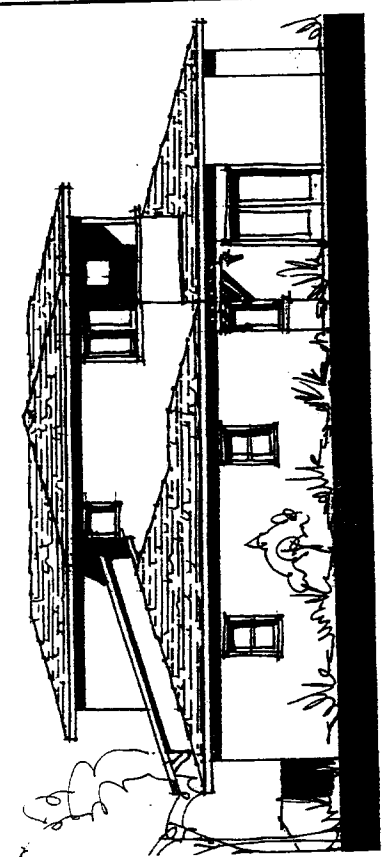

SOUTH ELEVATION

SCALE 1/4"=1'-0"

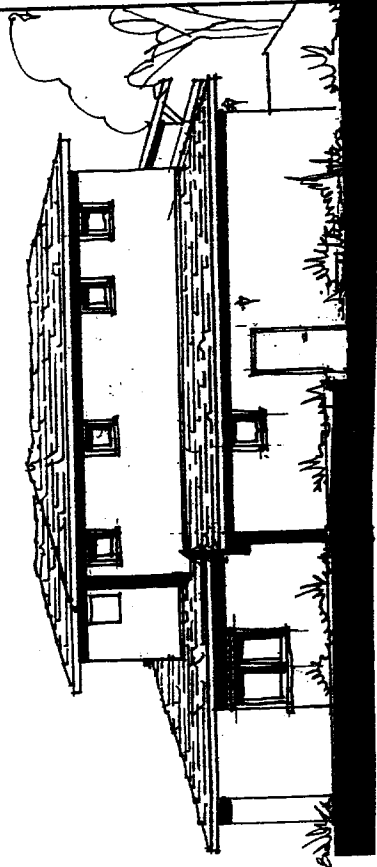


NORTH ELEVATION

SCALE 1/4"=1'-0"



WEST ELEVATION

SCALE 1/4"=1'-0"

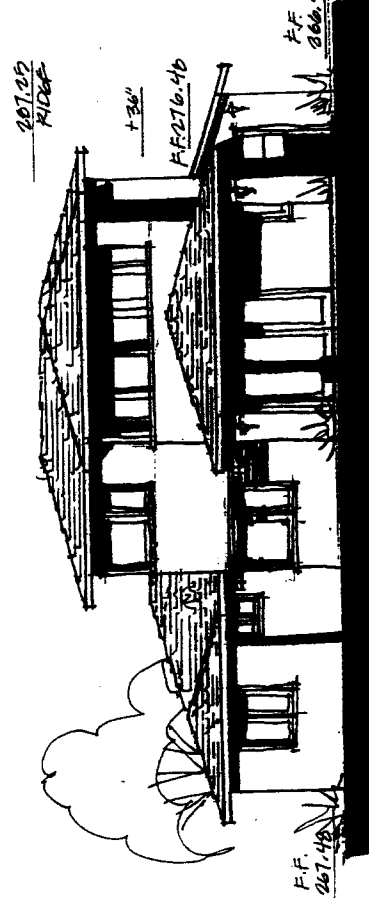

EAST ELEVATION

SCALE 1/4"=1'-0"

F.F. 287.48

F.F. 287.48
P.G. 284.15

287.82
RIDGE
1'-3/4"
F.F. 276.48


F.F. 287.48

PROJECT CODE: 0317
 ADDRESS: 2011 Industrialway All Long
 SHE DATE: APR 28, 2006

CHECKED BY: _____ DATE: _____
 APPROVAL: _____
 PERM DATE: JUL 17, 2006, 10:30AM
 REVISION: _____
 NO. DATE: COMMENTS: _____

Paul Polier + Michael David

156 West Alhambra Ave. • Suite C • Santa Barbara, CA 93105
 Fax: (805) 898-9683
 Telephone: (805) 682-8994



Schaefer Residence
 Residential Addition


DATE: _____
 Sam & Paula Schaefer
 (805) 898-9421
 216 East Calle Laurels
 Santa Barbara, CA 93105

A3.1b
 HAND ELEVATIONS OPTION B
 01/17/2006




WEST ELEVATION

SCALE 1/4"=1'-0"

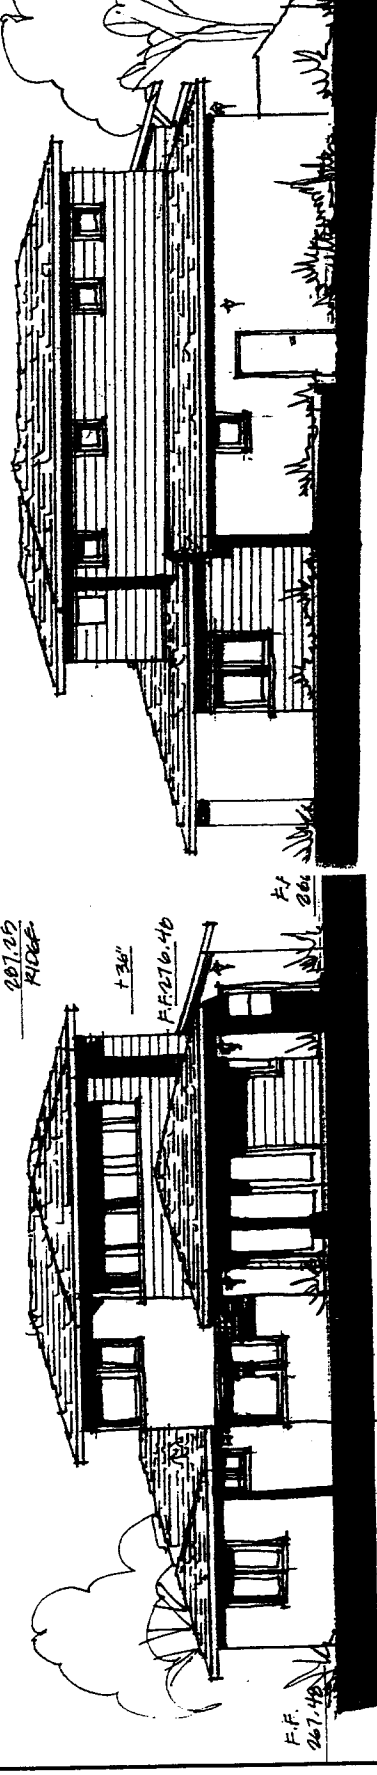


SOUTH ELEVATION

SCALE 1/4"=1'-0"

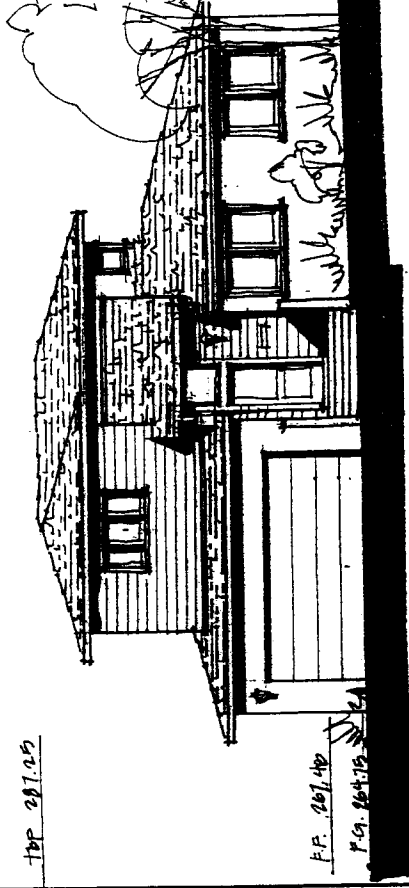

NORTH ELEVATION

SCALE 1/4"=1'-0"

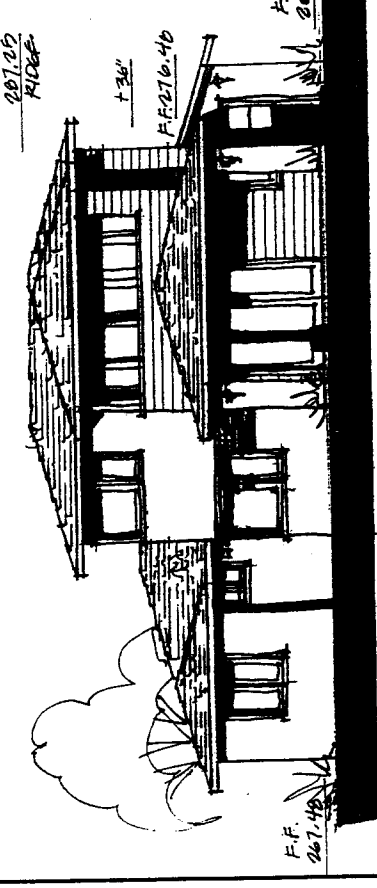

EAST ELEVATION

SCALE 1/4"=1'-0"


PROJECT CODE: 081
 FILENAME: 01194211 floor plan.dwg
 DATE: January 11, 2006

CHECKED BY: _____ DATE: _____
 APPROVAL: _____

PRINT DATE: JAN 17, 2006, 10:23 AM
 PLOTTING: _____
 NO. DATE: _____ COMMENT: _____

Paul Pointer + Michael David


156 West Alhambra Ave. • Suite C • Santa Barbara, CA 93105
 Telephone (805) 682-8894 Fax (805) 898-9683




Schaefer Residence
 Residential Address

DATE: Som & Paula Schaefer
 216 East Cole Louie's
 Santa Barbara, CA 93105
 (805) 898.9421

A2.1
 FLOOR PLAN
 01/11/2006

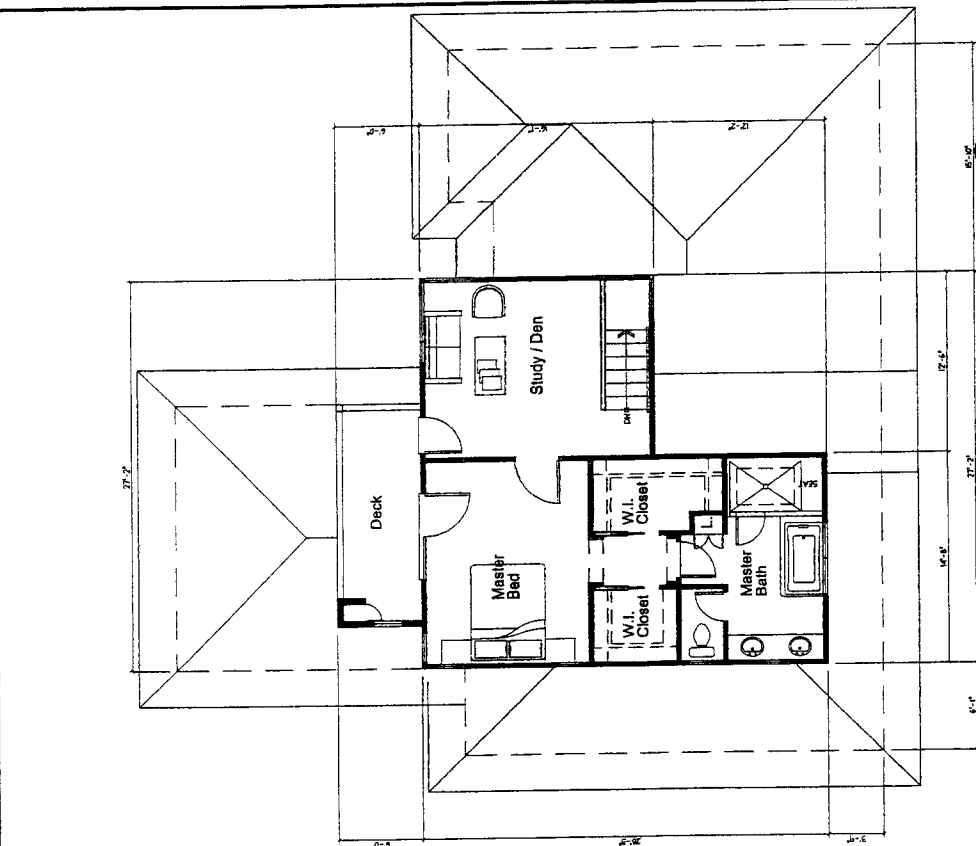

SECOND FLOOR PLAN
 SCALE: 1/4"=1'-0"

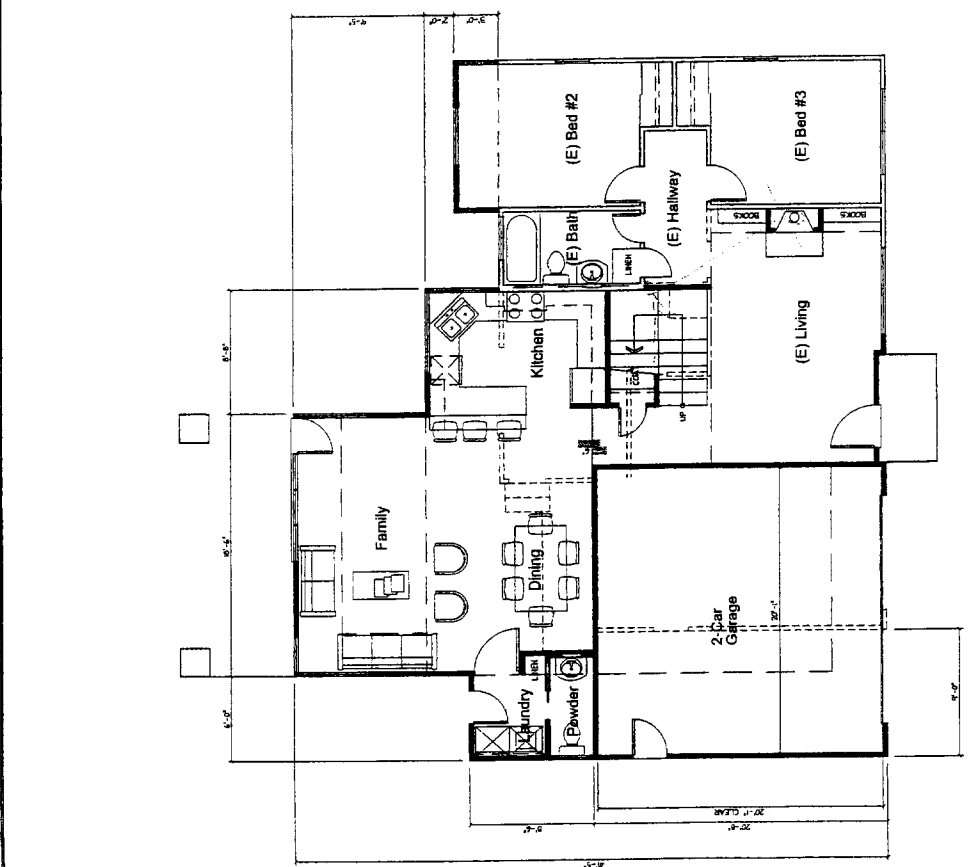

FIRST FLOOR PLAN
 SCALE: 1/4"=1'-0"