
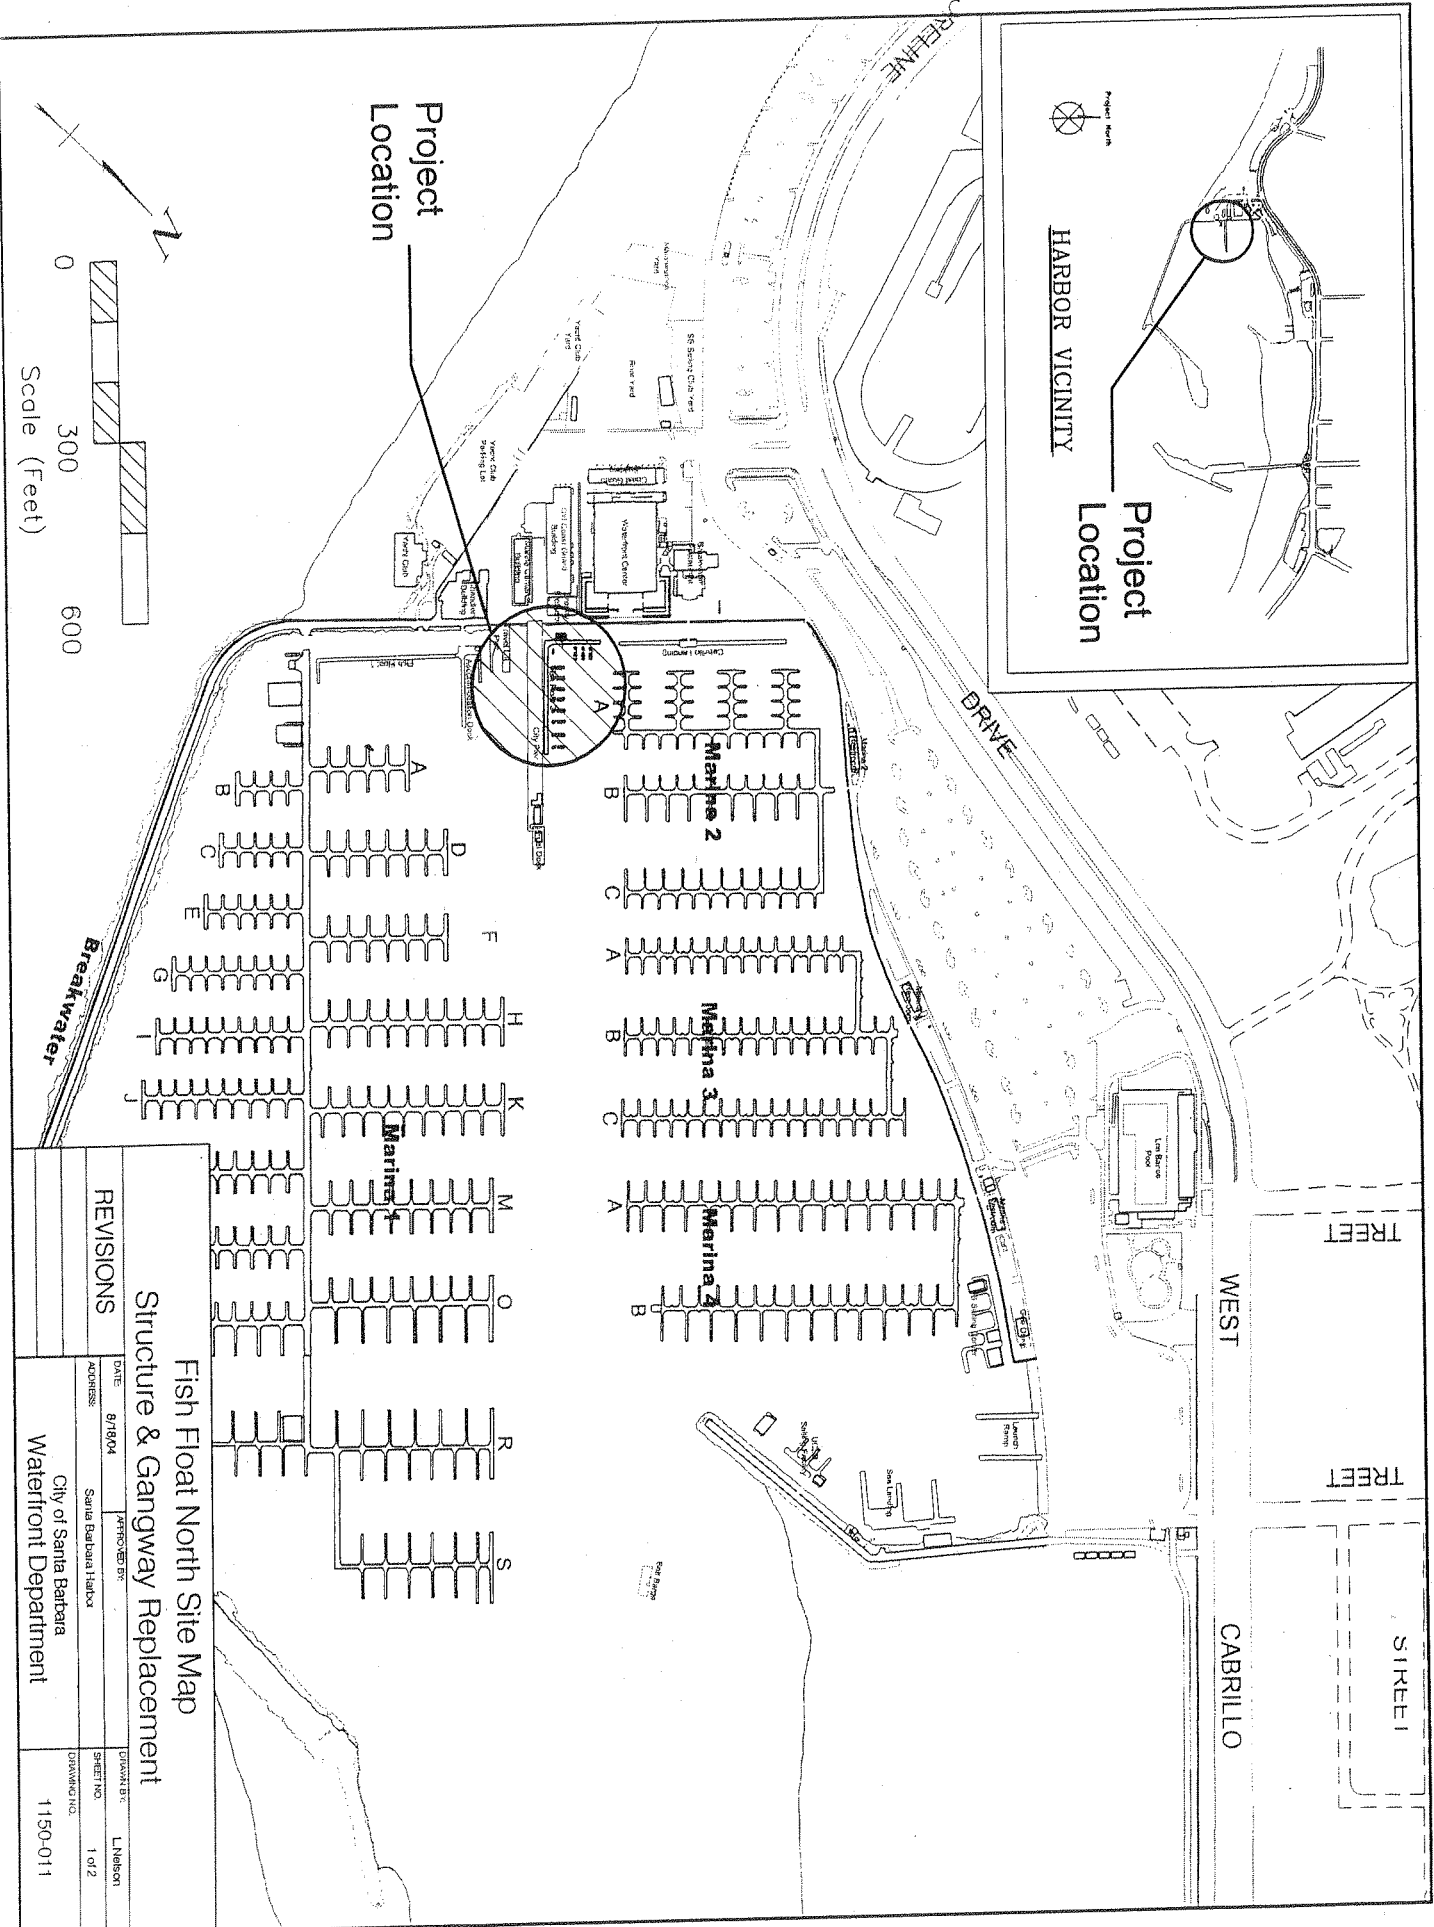


Project Location

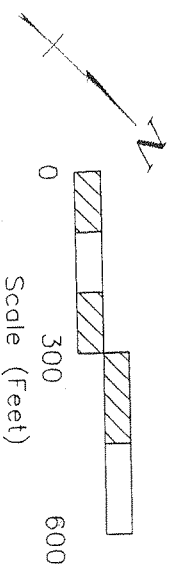

Fish Float North Site Map Structure & Gangway Replacement			
REVISIONS	DATE	APPROVED BY	DRAWN BY
	8/18/04	Sandra Barbuda Hallock	L. Nelson
Address:		SHEET NO. 1 of 2	
City of Santa Barbara		DRAWING NO. 1150-011	
Waterfront Department			