


——— EXISTING STORM DRAIN  
 - - - PROPOSED STORM DRAIN



Not to Scale

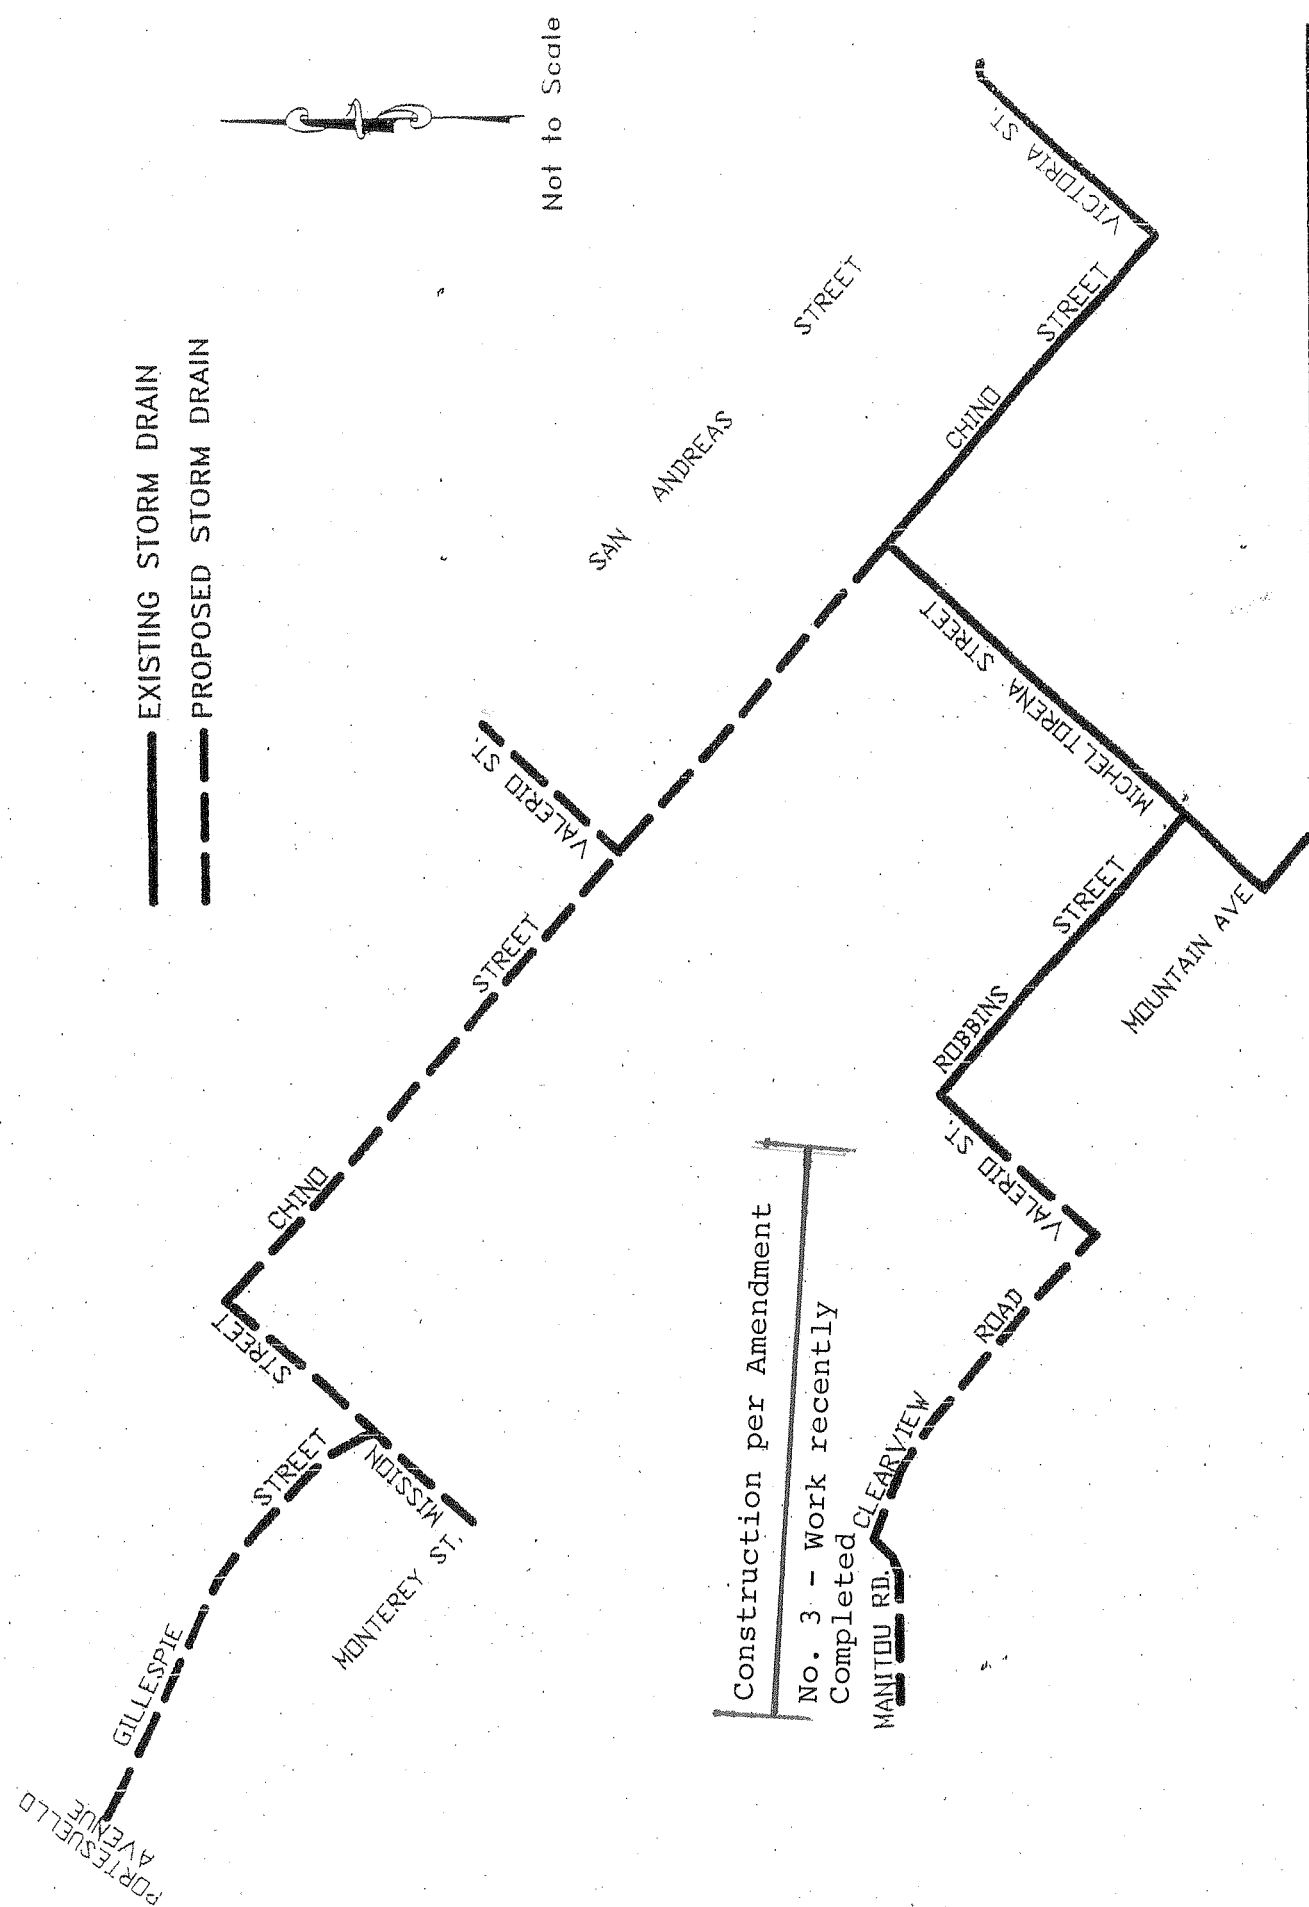

Construction per Amendment  
 No. 3 - Work recently  
 Completed

SANTA BARBARA COUNTY FLOOD CONTROL & WATER CONSERVATION DISTRICT  
**CITY OF SANTA BARBARA WEST SIDE STORM DRAIN**