


URS
CASH & ASSOCIATES

NO.	DESCRIPTION	DATE	PROJECT	DESIGN	R.N.
1	DESIGN	10/07			
2	CONSTRUCTION				
3	OPERATION				

STAGING AREAS & ACCESS ROUTES
CITY OF SANTA BARBARA WATERFRONT PROJECT
MARINA 4B LEASE AREA RECONFIGURATION

CITY OF SANTA BARBARA
PUBLIC WORKS DEPARTMENT ENGINEERING DIVISION
APPROVED: [Signature]
DATE: [Date]

DWG NO. C-3-821
SHEET 2 OF 7
PAGE NO. T-2

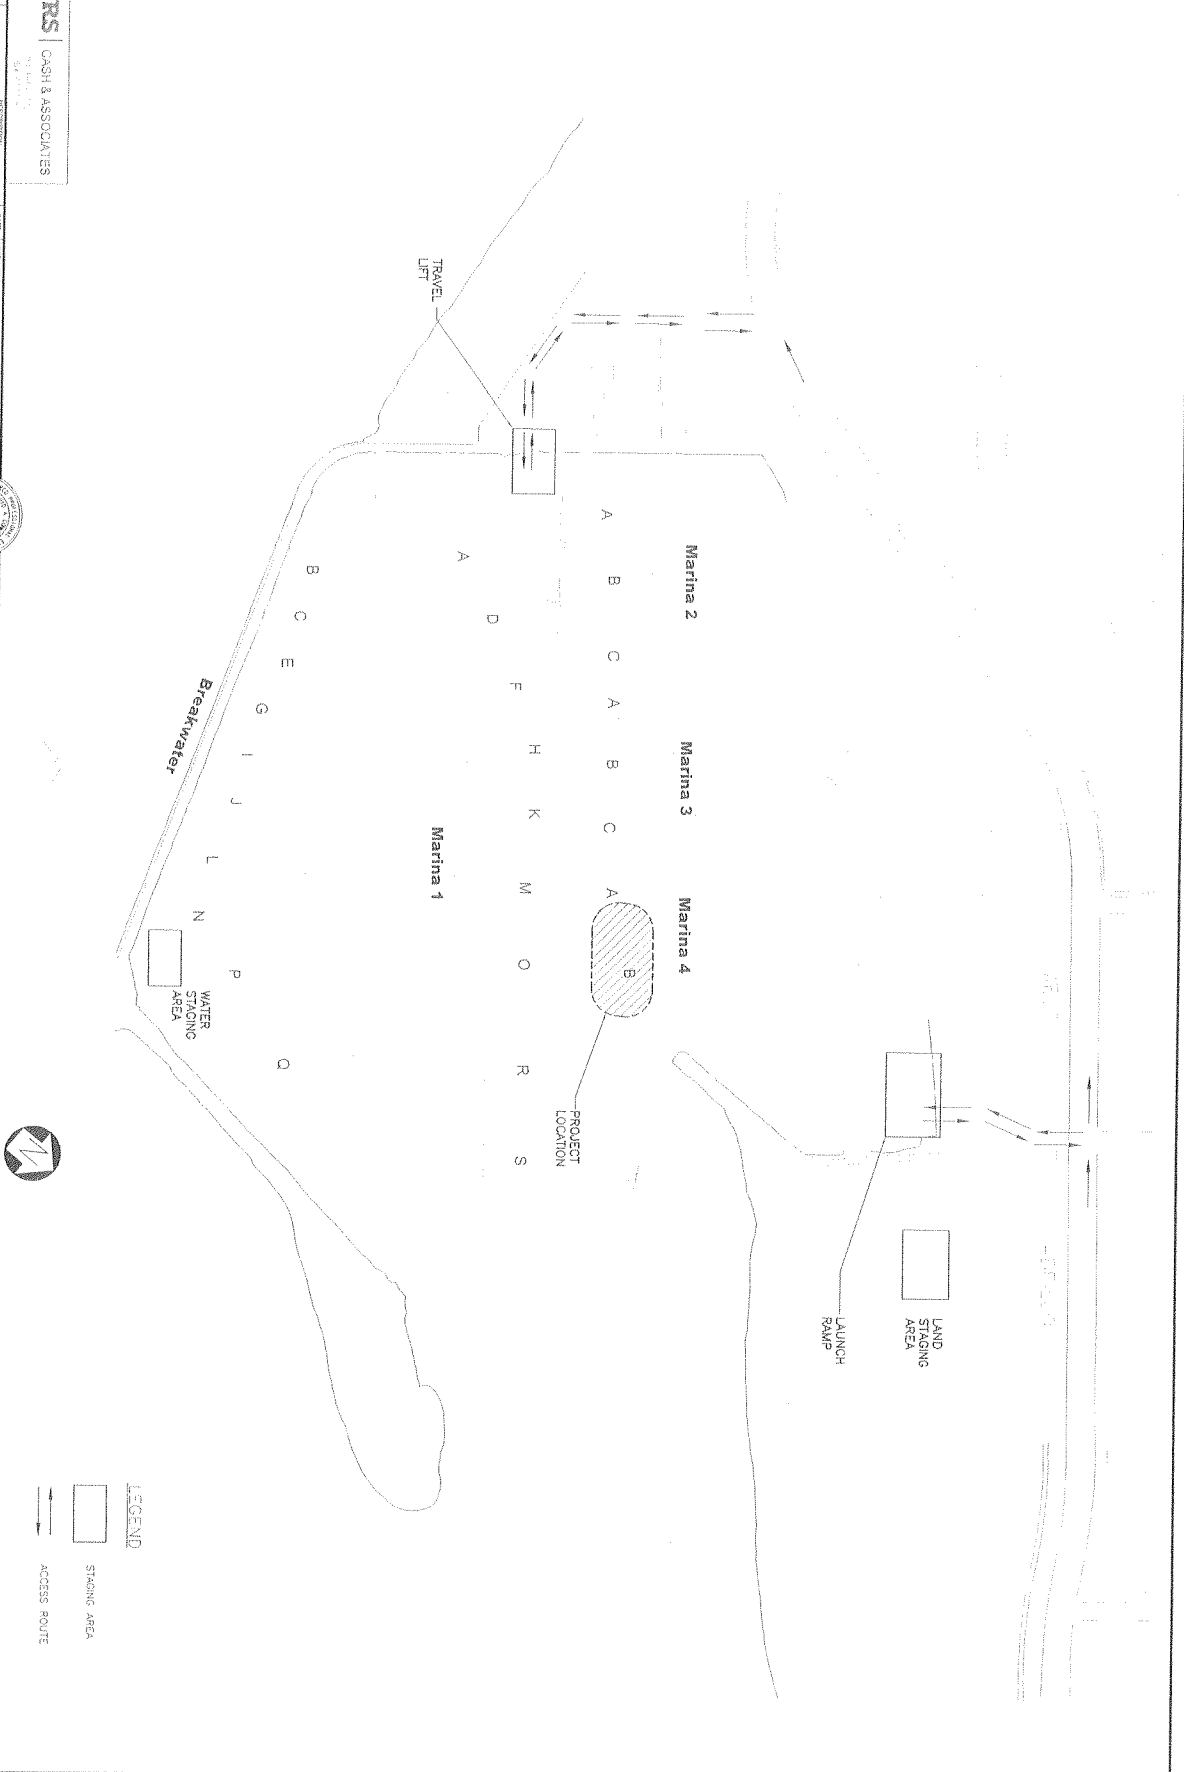

LEGEND

STAGING AREA

ACCESS ROUTE