



# ATTACHMENT

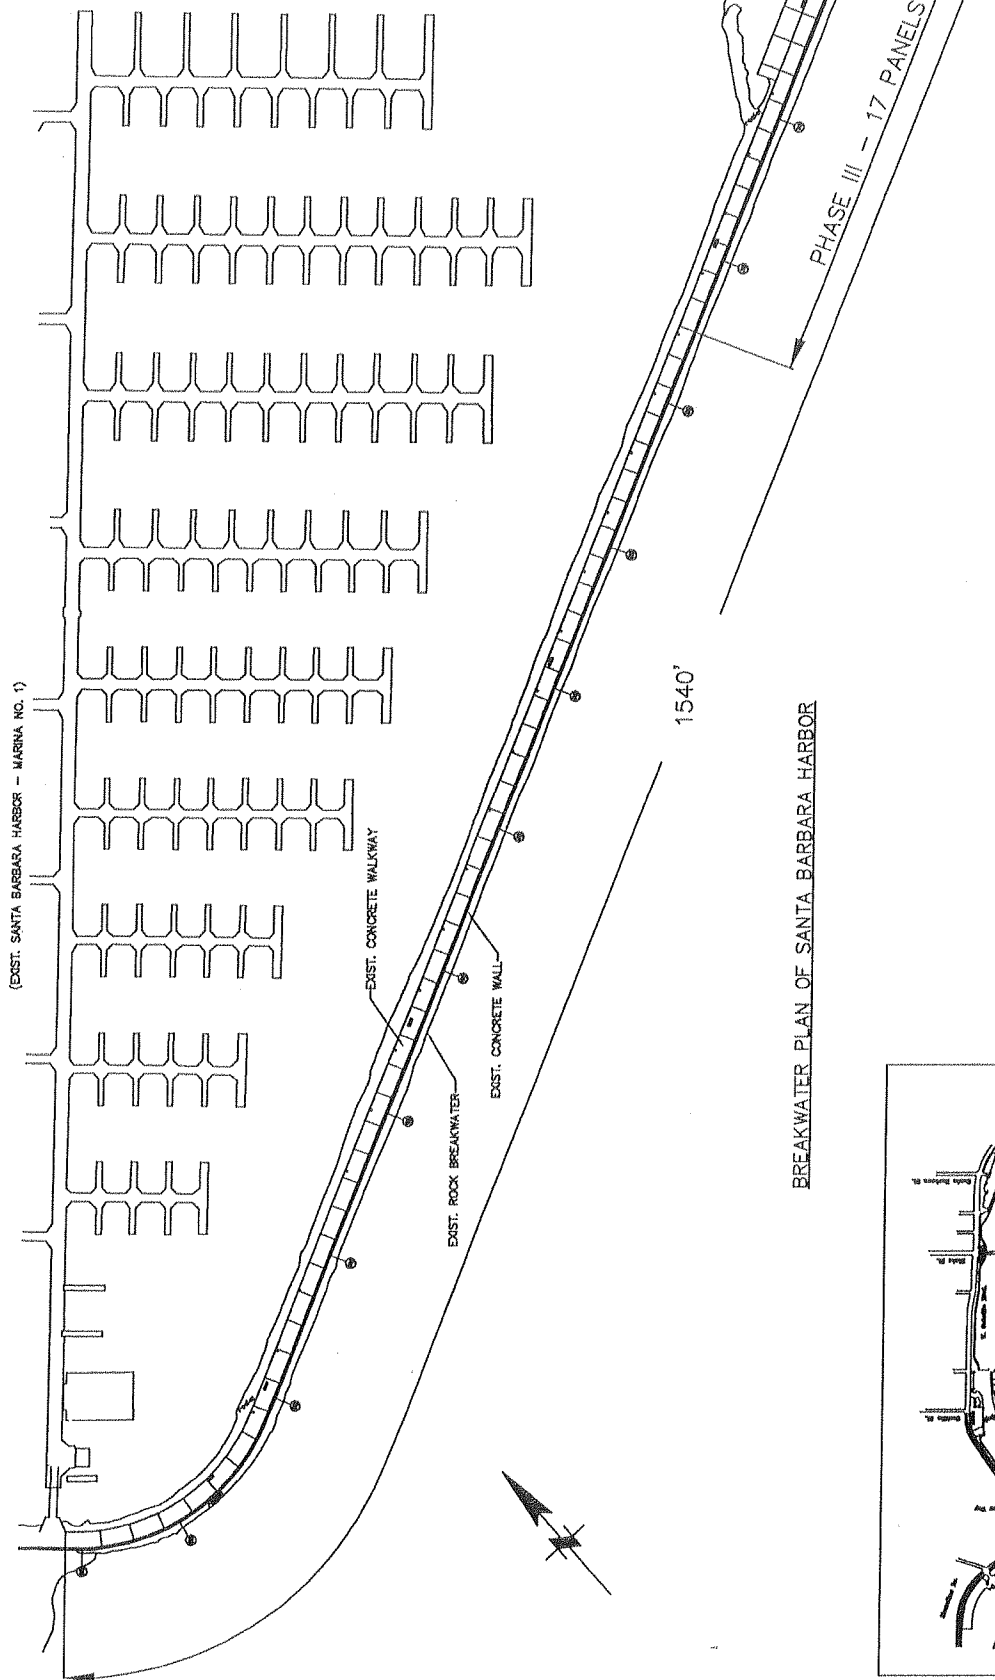

BREAKWATER PLAN OF SANTA BARBARA HARBOR

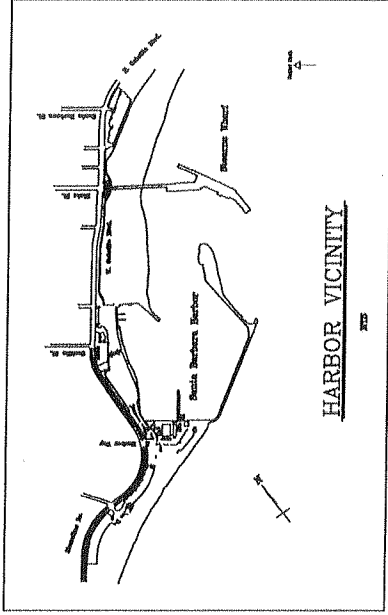

## REVISIONS

Phase III Breakwater Cap Repairs		DESIGNED BY T. Lawler
DATE 1 - 150	APPROVED BY K. Treiberg, Facilities Manager	PROJECT NO. 1950-017
NO. 9/11/2006	REVISION Breakwater	SHEET NO.
City of Santa Barbara Waterfront Department		1 of 1