


EXHIBIT "B"

SHEET 1 OF 2

DRAFT

ALL DISTANCES SHOWN HEREON
ARE EXPRESSED IN US SURVEY FEET

APRIL 12, 2012

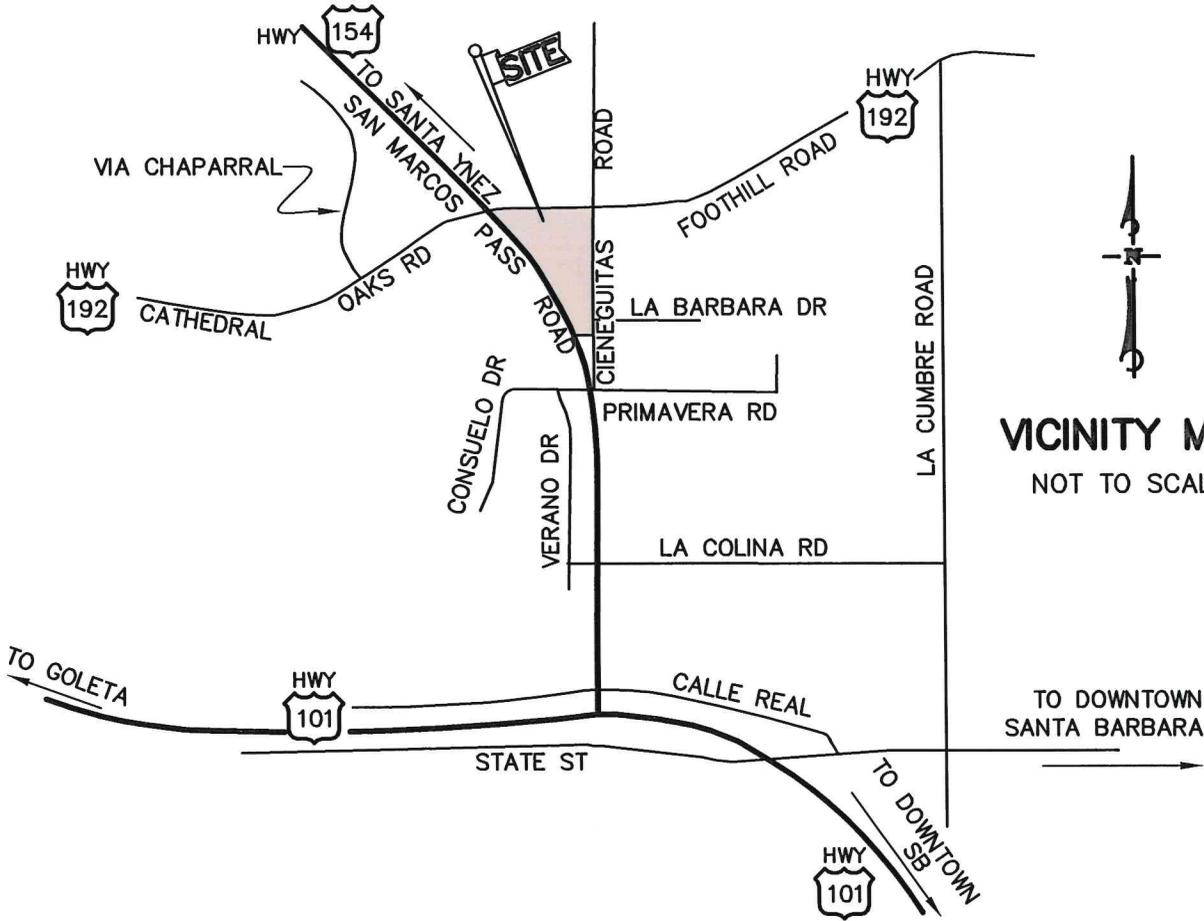

VICINITY MAP
NOT TO SCALE

APPROVED AS TO FORM
AND SURVEYING CONTENT

ALEKSANDAR JEVREMOVIC PLS 8378
SANTA BARBARA COUNTY SURVEYOR

PREPARED BY:
KENNETH S. HUGHES
PLS 6170
LICENSE EXPIRATION
DATE: 3/31/14



Kenneth S. Hughes
APRIL 12, 2012



111 East Victoria Street, Santa Barbara, CA 93101
Phone: (805) 963-9532 Fax: (805) 966-9801

W.O. 18666.02 18666\SURVEY\18666-SB-ANNEX.dwg

CIENEGUITAS REORGANIZATION-- LAFCO NO. 12-XX
ANNEXATION TO THE CITY OF SANTA BARBARA
DETACHMENT FROM GOLETA WATER DISTRICT, GOLETA SANITARY
DISTRICT, SANTA BARBARA COUNTY FIRE PROTECTION DISTRICT AND
FROM COUNTY SERVICE AREAS 3 & 32

PARCEL A OF PARCEL MAP NO. 11,276, BOOK 7, PAGE 63 PM, TOGETHER
WITH PORTIONS OF PARCEL ONE AND PARCEL TWO OF INSTRUMENT NO.
99-000922 OF OFFICIAL RECORDS
FILED IN THE OFFICE OF THE SANTA BARBARA COUNTY RECORDER



Penfield & Smith

Engineering · Surveying · Planning
· Construction Management ·

111 East Victoria Street, Santa Barbara, CA 93101
Phone: (805) 963-9532 Fax: (805) 966-9801

LINE TABLE		
LINE	BEARING	DIST
L1	S 88°24'55" W	52.02
L2	S 00°06'13" W	7.41

DRAFT


LEGEND

= EXISTING SANTA BARBARA CITY BOUNDARY


= PROPOSED SANTA BARBARA CITY BOUNDARY

① = COURSE NUMBER IN LEGAL DESCRIPTION

ALL DISTANCES SHOWN HEREON ARE EXPRESSED IN US SURVEY FEET

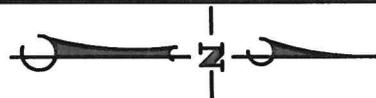

SCALE: 1"=100'

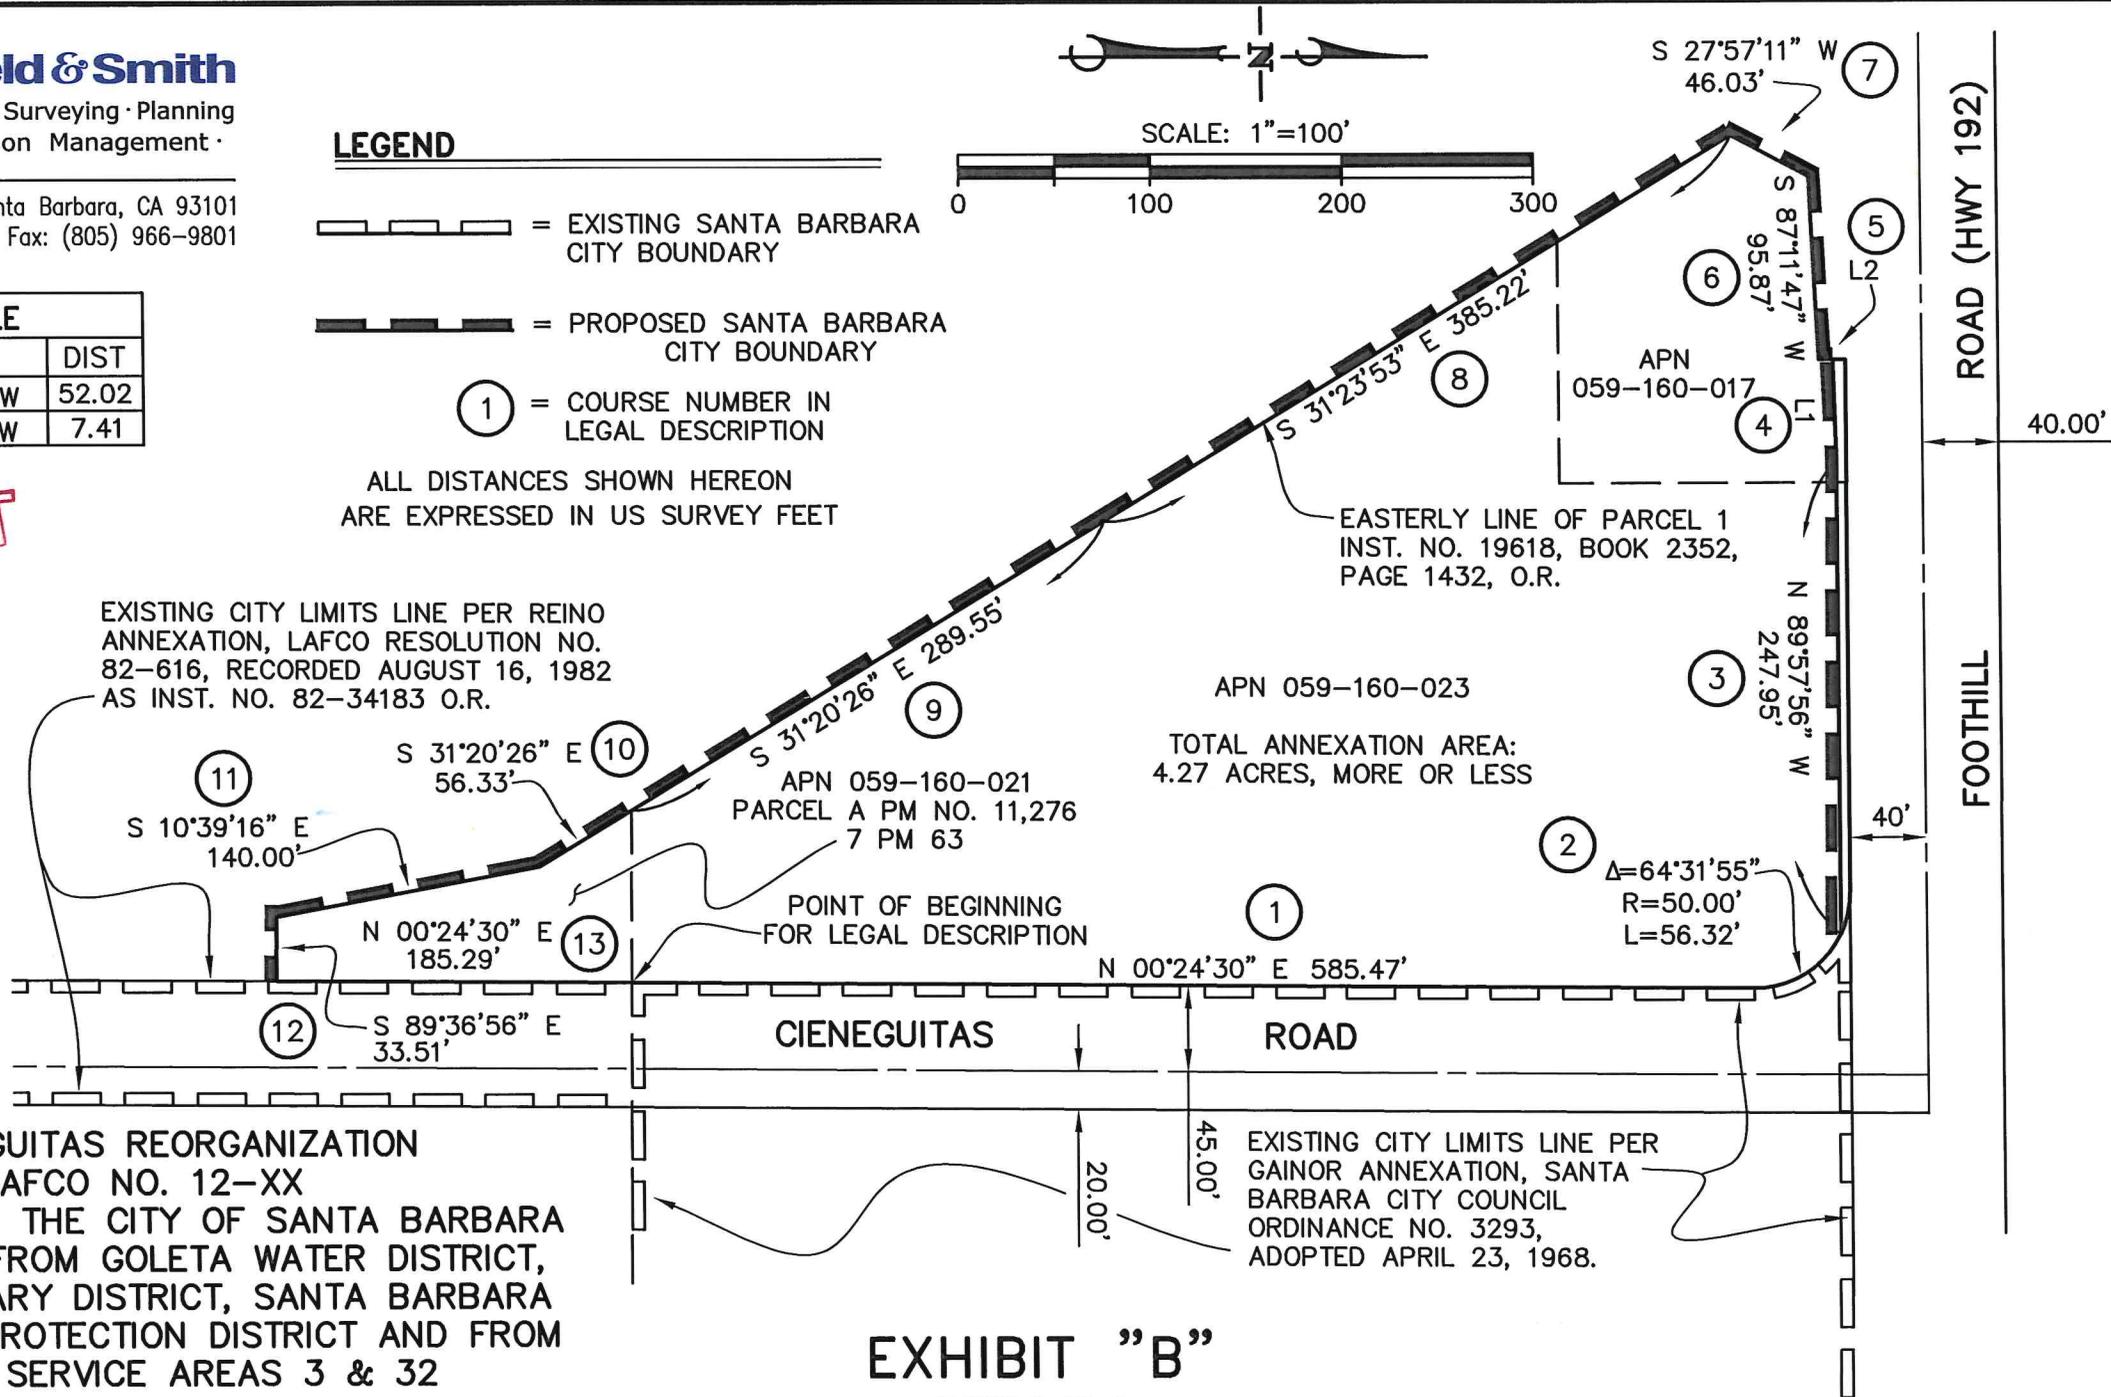

CIENEGUITAS REORGANIZATION
LAFCO NO. 12-XX
ANNEXATION TO THE CITY OF SANTA BARBARA
DETACHMENT FROM GOLETA WATER DISTRICT,
GOLETA SANITARY DISTRICT, SANTA BARBARA
COUNTY FIRE PROTECTION DISTRICT AND FROM
COUNTY SERVICE AREAS 3 & 32

EXHIBIT "B"