

FLOOR PLAN 1/4"=1'-0" SECOND FLOOR PLAN 1/4"=1'-0"

PROJECT: ADD 1 SINGLE FAMILY RESIDENTIAL UNIT  
 1811 CHINA ST  
 SANTA BARBARA, CA

DRAWN BY: GIL BARKET ARCHITECT  
 889.2623


REVISIONS

JOB NO. DATE 2012


EXTERIOR FINISH SCHEDULE

ITEM	MATERIAL	COLOR	FINISH	SCHEDULE
ROOF	2 PG MISSING TILE	TERRA COTTA	BLINDS #15	GUTTERS COPPER COLOR
EXT. WALLS	STUCCO	NO. 200	WHITE	
WINDOWS	VINYL	SANTA BARBARA BLUE		
DOORS	WOOD	SHARPE WAIN GROUP 707		
BALCONY	IRON	DARK GREEN/BLACK		
SHUTTERS	WOOD	SANTA BARBARA BLUE PAINT		
EXTERIOR	BLACK IRON			


WEST ELEVATION 1/4" = 1'-0"

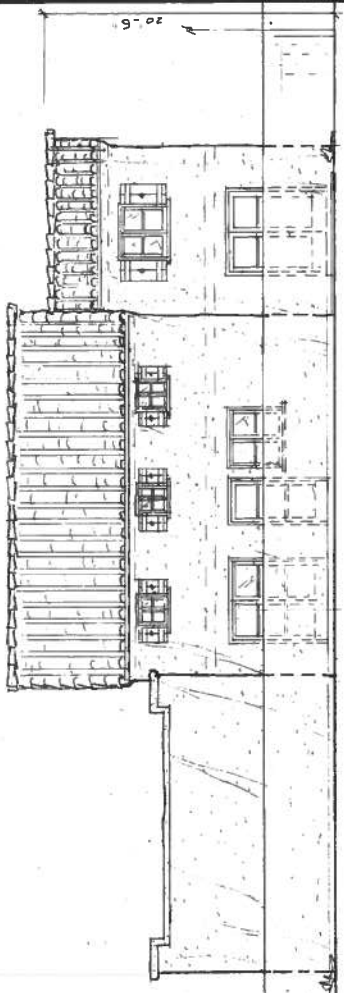


NORTH ELEVATION 1/4" = 1'-0"

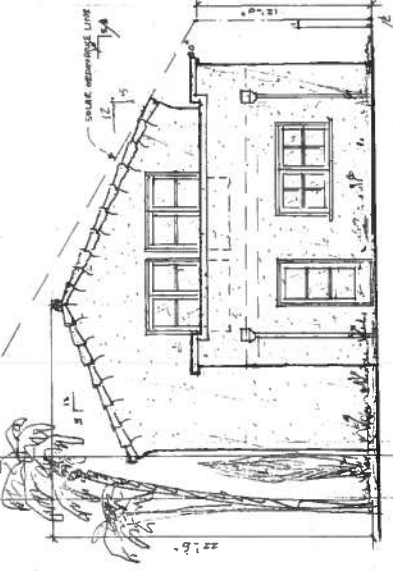


SOUTH ELEVATION 1/4" = 1'-0"

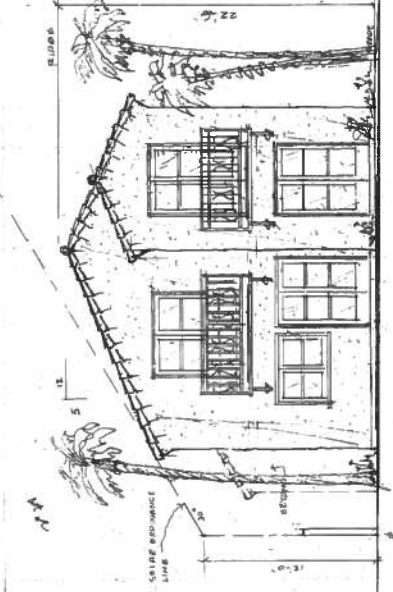

EAST ELEVATION 1/4" = 1'-0"

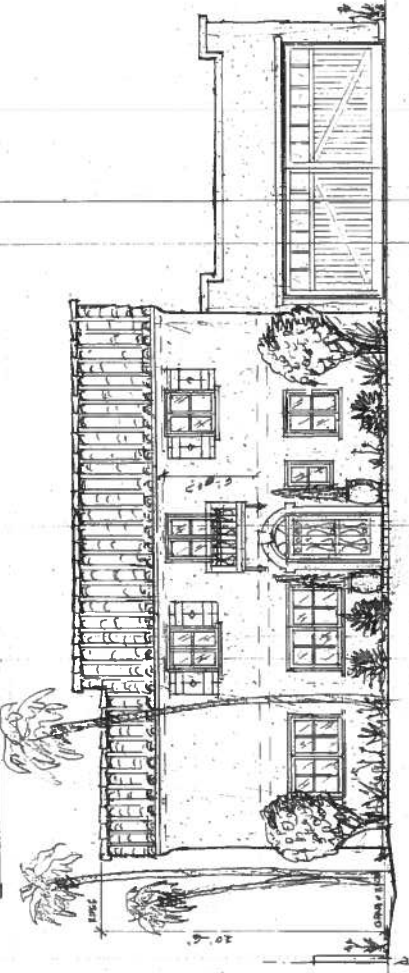

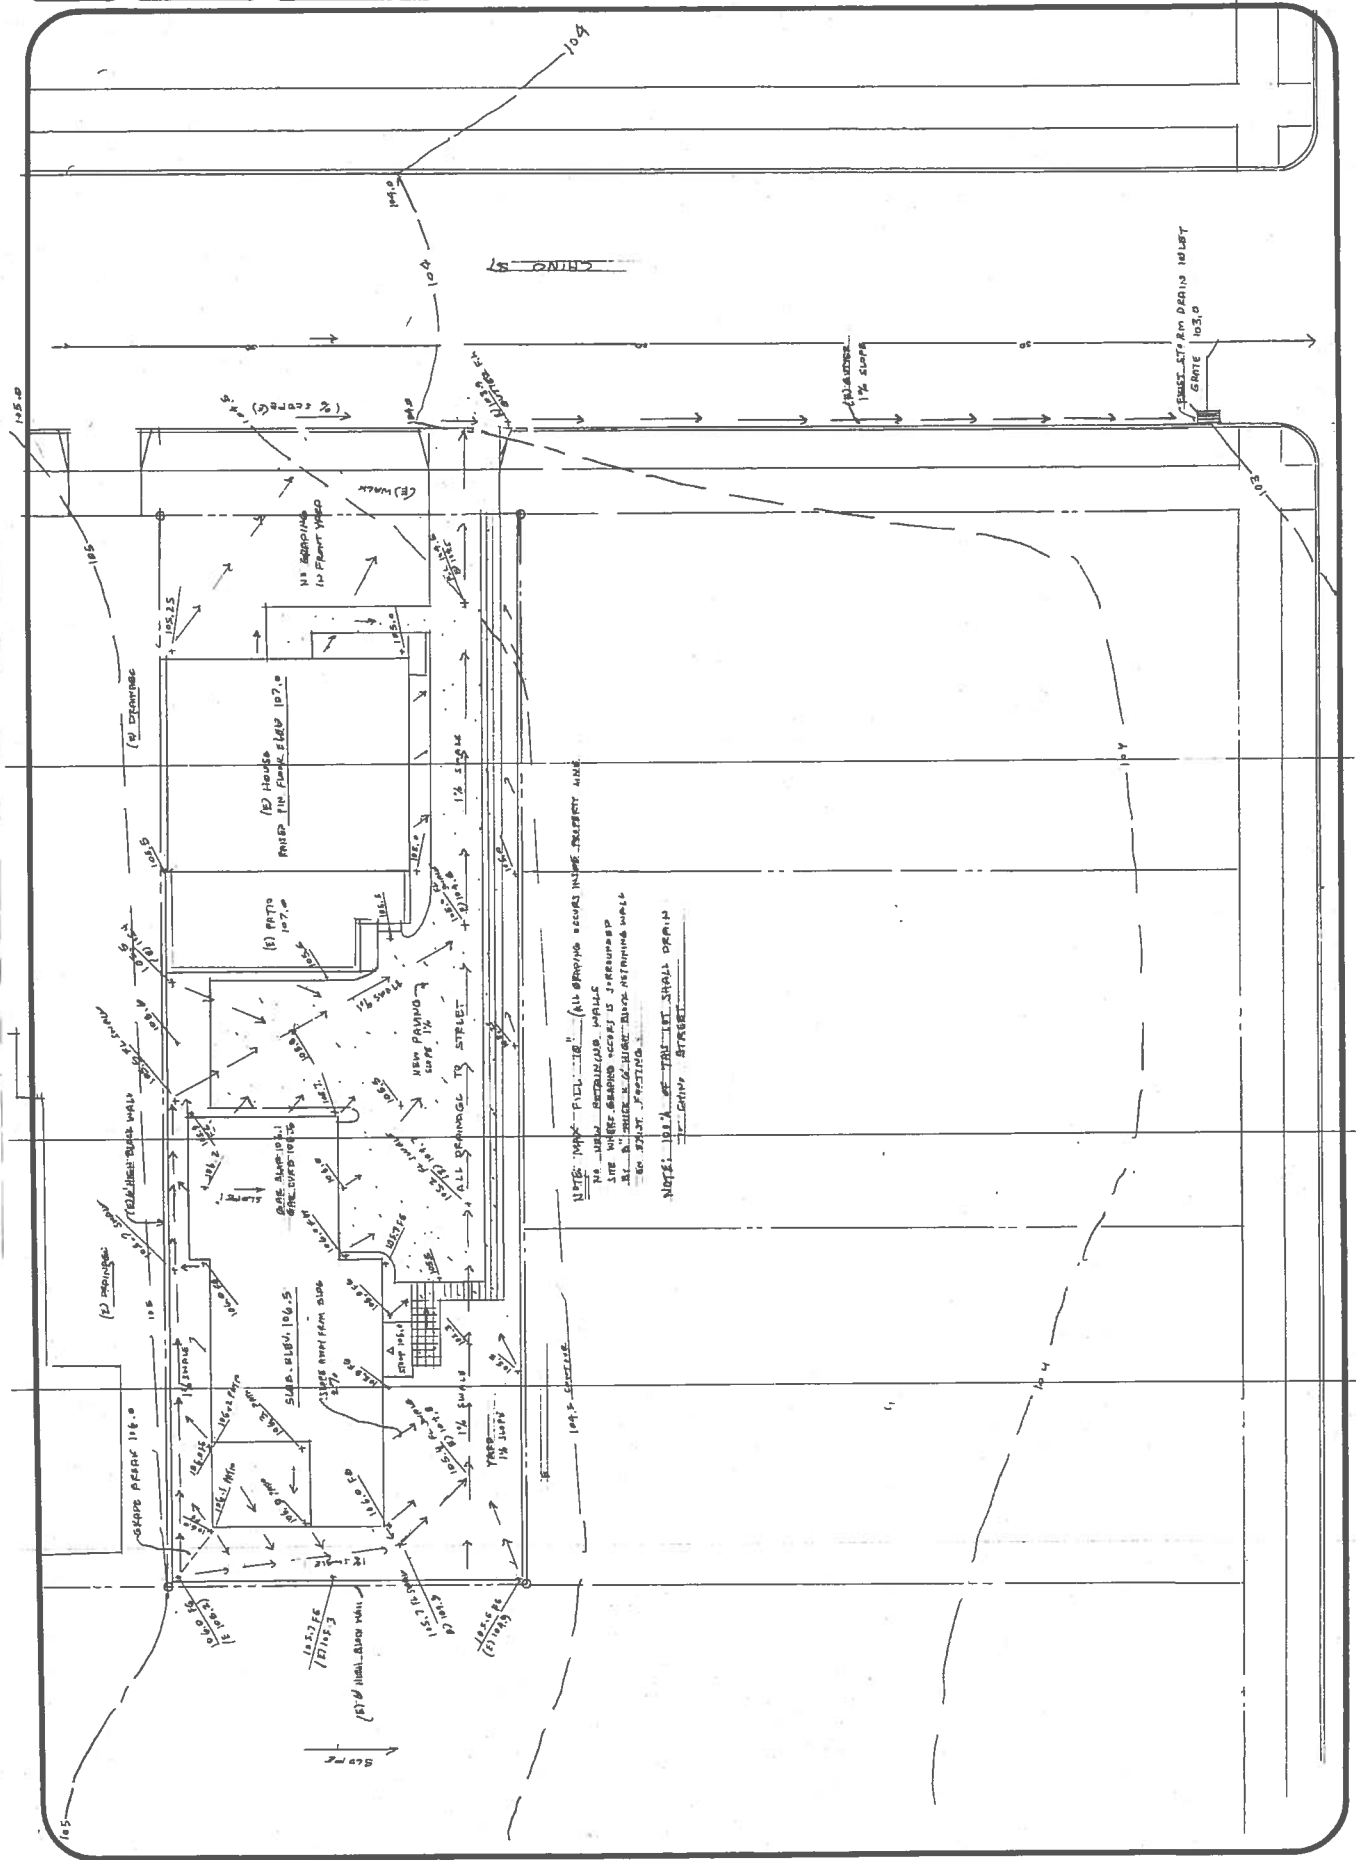


1911 CHINO ST






# City of Santa Barbara



- Legend**
- City Limits
  - Elevation
  - Structures & Features
  - Stormwater Drainage Easement
  - Storm Drain Channel
  - Storm Drain Nodes
  - CATCH BASIN
  - TreeSymbol 0
  - DROP INLET
  - U-SD-CALTRANS-IS
  - U-SD-CALTRANS-MH
  - U-SD-CALTRANS-NODE
  - U-SD-CALTRANS-WALL
  - TreeSymbol 1
  - U-SD-CO-AV
  - TreeSymbol 2
  - TreeSymbol 3
  - U-SD-CO-IS
  - MANHOLE
  - U-SD-CO-NODE
  - U-SD-CO-WALL
  - U-SD-DI
  - U-SD-IS
  - TreeSymbol 4
  - U-SD-NODE
  - U-SD-PLUG
  - U-SD-PVT-CB
  - U-SD-PVT-DI
  - U-SD-PVT-IS
  - TreeSymbol 5
  - U-SD-PVT-NODE
  - U-SD-PVT-WALL
  - U-SD-REDUCER
  - U-SD-SW

1:1,386

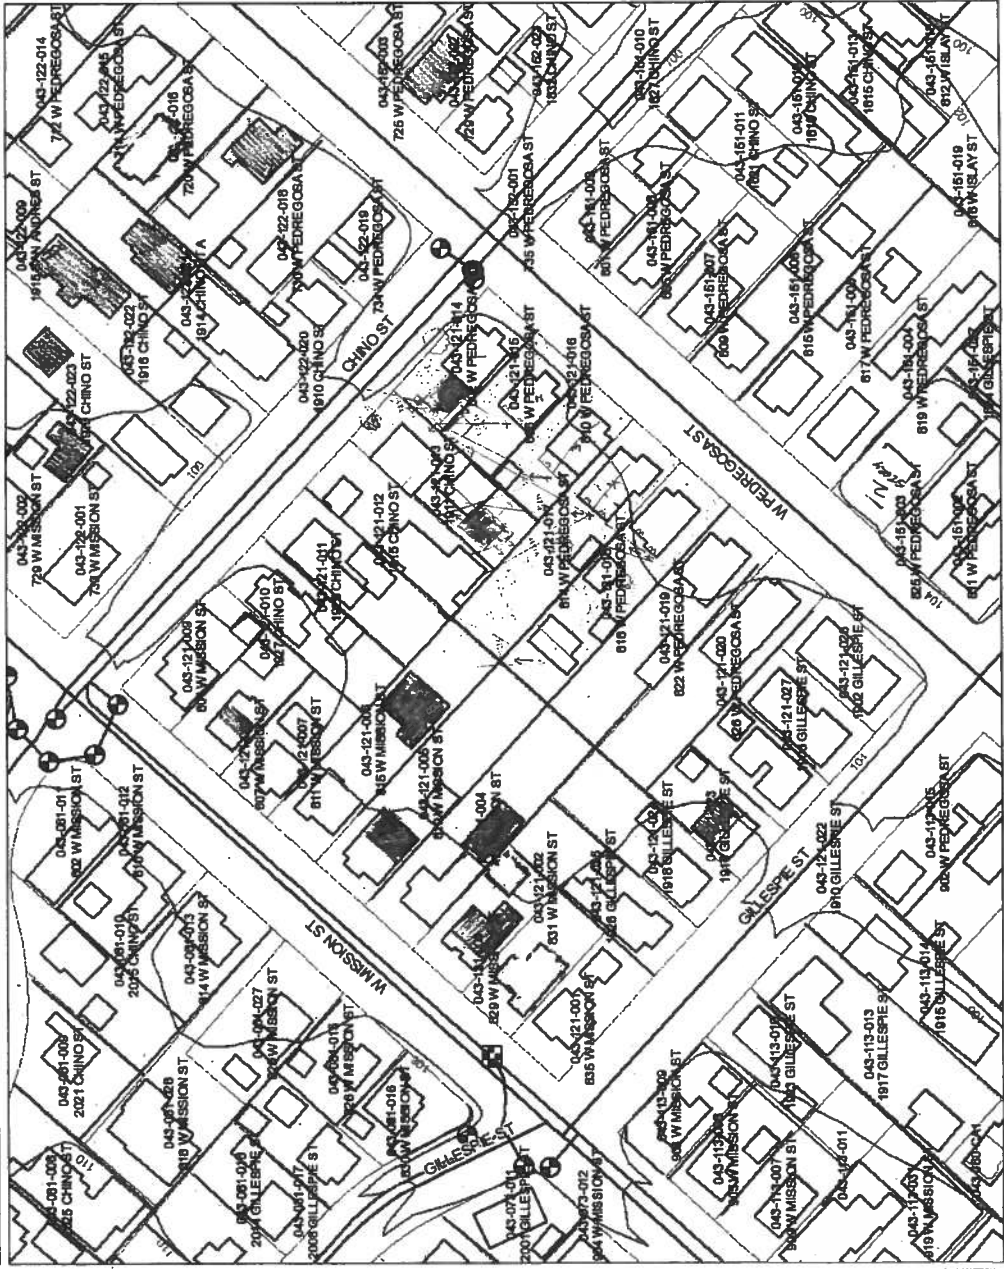

Reported on 01/08/2013 04:24 PM

© City of Santa Barbara

**MAP DISCLAIMER**

This service has been provided to allow a visual display of City information. Every effort has been made to ensure the accuracy of the map and data. The City of Santa Barbara does not warrant the accuracy of the information shown on this map. THIS MAP HAS BEEN PREPARED WITHOUT A WARRANTY OF ANY KIND. This map was created using the City of Santa Barbara Mapping Analysis and Printing System application.

**Notes**

Enter Map Description