



PACIFIC
ARCHITECTS

1117 GARDEN WALKER RD
MONTROSE, CA 91026
951.515.1144





SINGLE FAMILY RESIDENCE
2405 STATE STREET
SANTA BARBARA, CA

ATTACHMENT 4

Job Number:	1117G
Sheet:	B.10.10

A5.0

Sheet 4

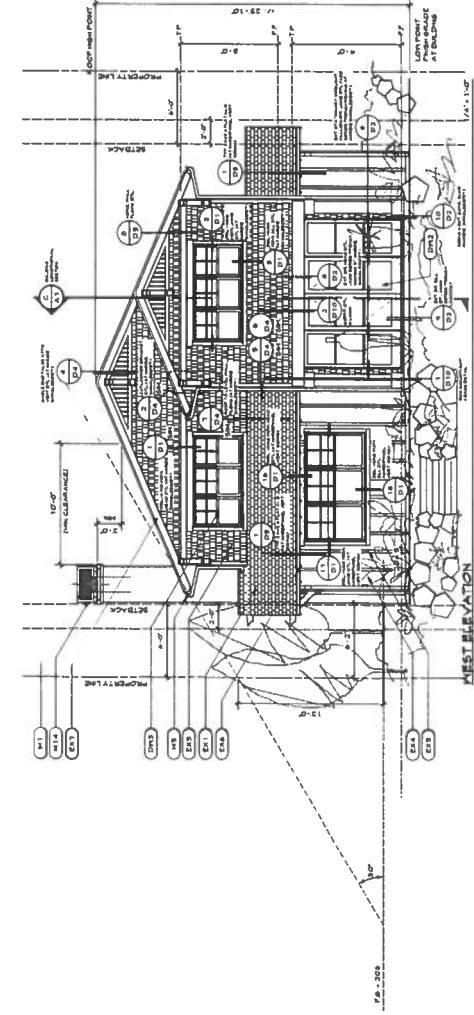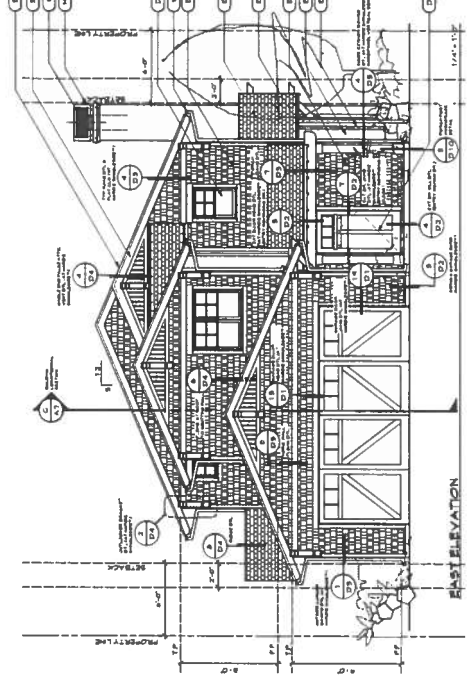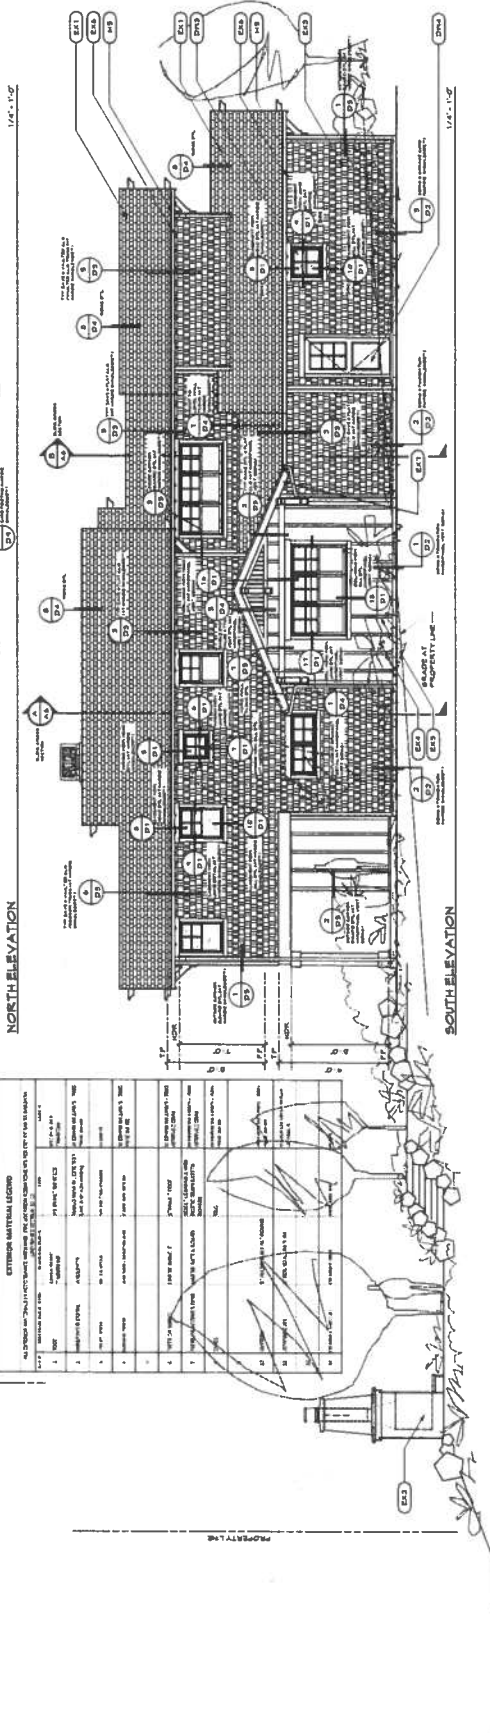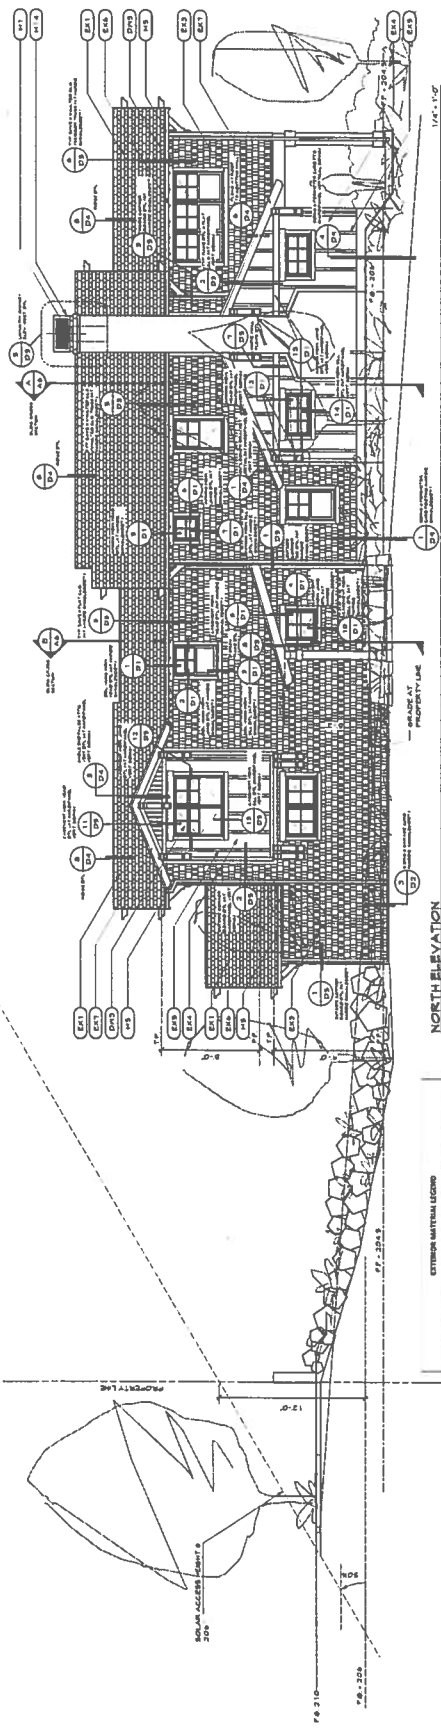

EXTERIOR MATERIAL LEGEND


