




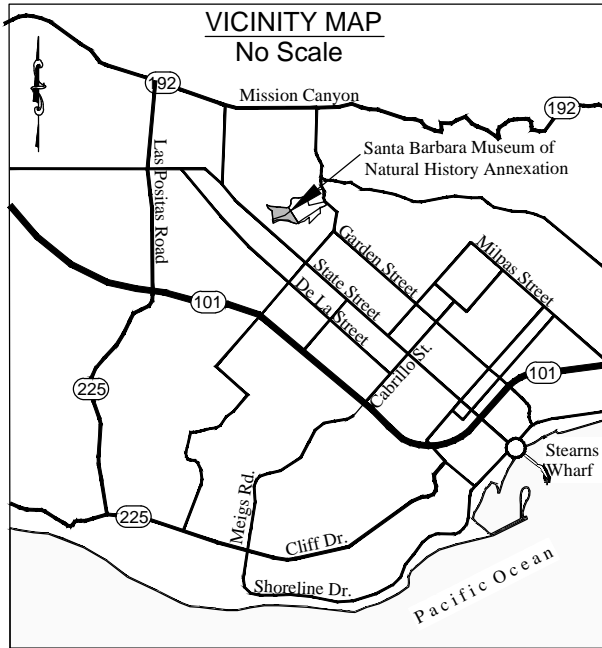


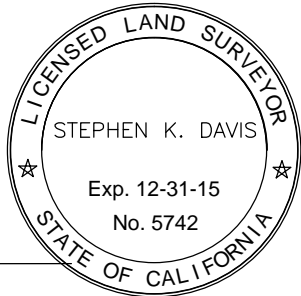
# EXHIBIT B




-  CITY ORDINANCE NO. 454
-  INSTRUMENT NO. 82-0053336 O.R. recorded December 20, 1982
-  CITY ORDINANCE NO. 3283 adopted March 19, 1968


 DENOTES EXISTING CITY AND DISTRICT BOUNDARY  
 DENOTES PROPOSED CITY AND DISTRICT BOUNDARY

ALEKSANDAR JEVREMOVIC, PLS 8378  
 SANTA BARBARA COUNTY SURVEYOR  
 LICENSE EXPIRATION DATE: 12/31/15



PREPARED BY:  
  
 STEPHEN K. DAVIS  
 P.L.S. 5742

DATE \_\_\_\_\_

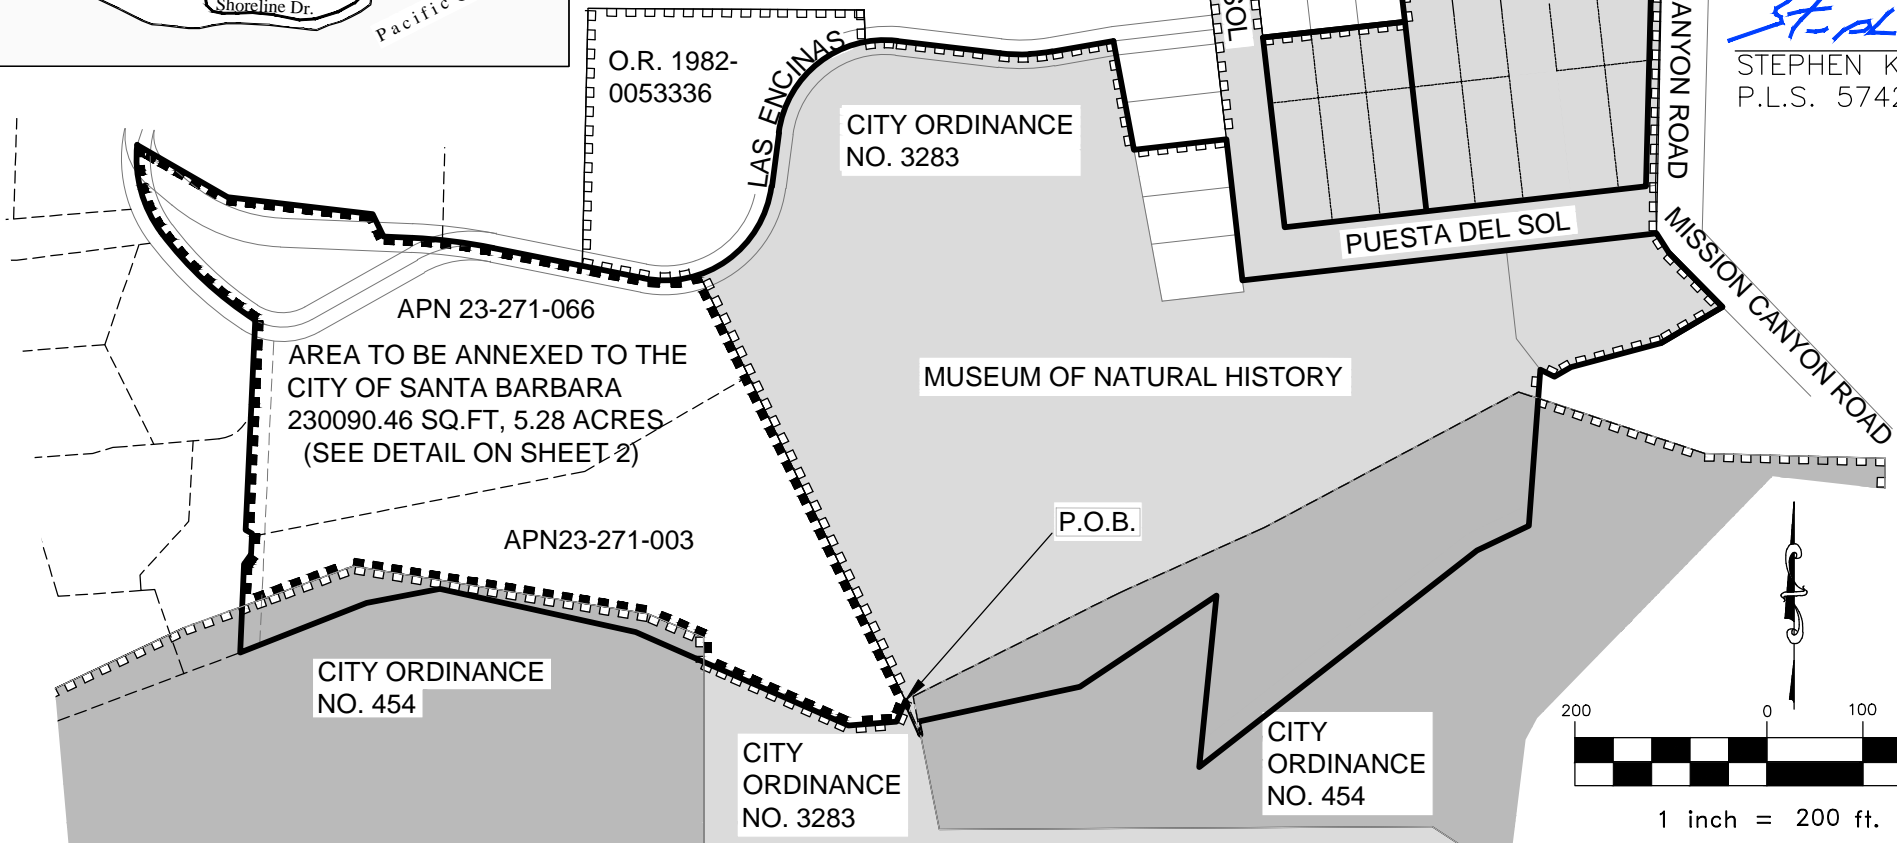

**LAFCO NO. 15-  
 SANTA BARBARA MUSEUM  
 OF NATURAL HISTORY  
 ANNEXATION TO THE CITY  
 OF SANTA BARBARA  
 AND DETACHMENT FROM MISSION  
 CANYON LIGHTING DISTRICT, COUNTY  
 FIRE PROTECTION DISTRICT 29 AND  
 COUNTY SERVICE AREA 12**

**DAVIS LAND SURVEYING**  
 comprehensive land surveying and project consulting  
 44 HELENA AVENUE  
 SANTA BARBARA, CALIFORNIA 93101  
 L.S.5742 (805)564-8756

