


**EXHIBIT "B"**

**SANTA BARBARA HIGH SCHOOL**  
**CITY OF SANTA BARBARA**  
 COUNTY OF SANTA BARBARA  
 STATE OF CALIFORNIA

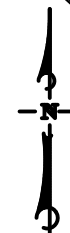

SCALE: 1" = 150'

PLOT DATE: 6/2/2016




111 East Victoria Street,  
 Phone: (805) 963-9532

Santa Barbara, CA 93101  
 Fax: (805) 966-9801

SHEET 1 OF 2

P.N. 2064020131

DWG: 20131\_legals.dwg

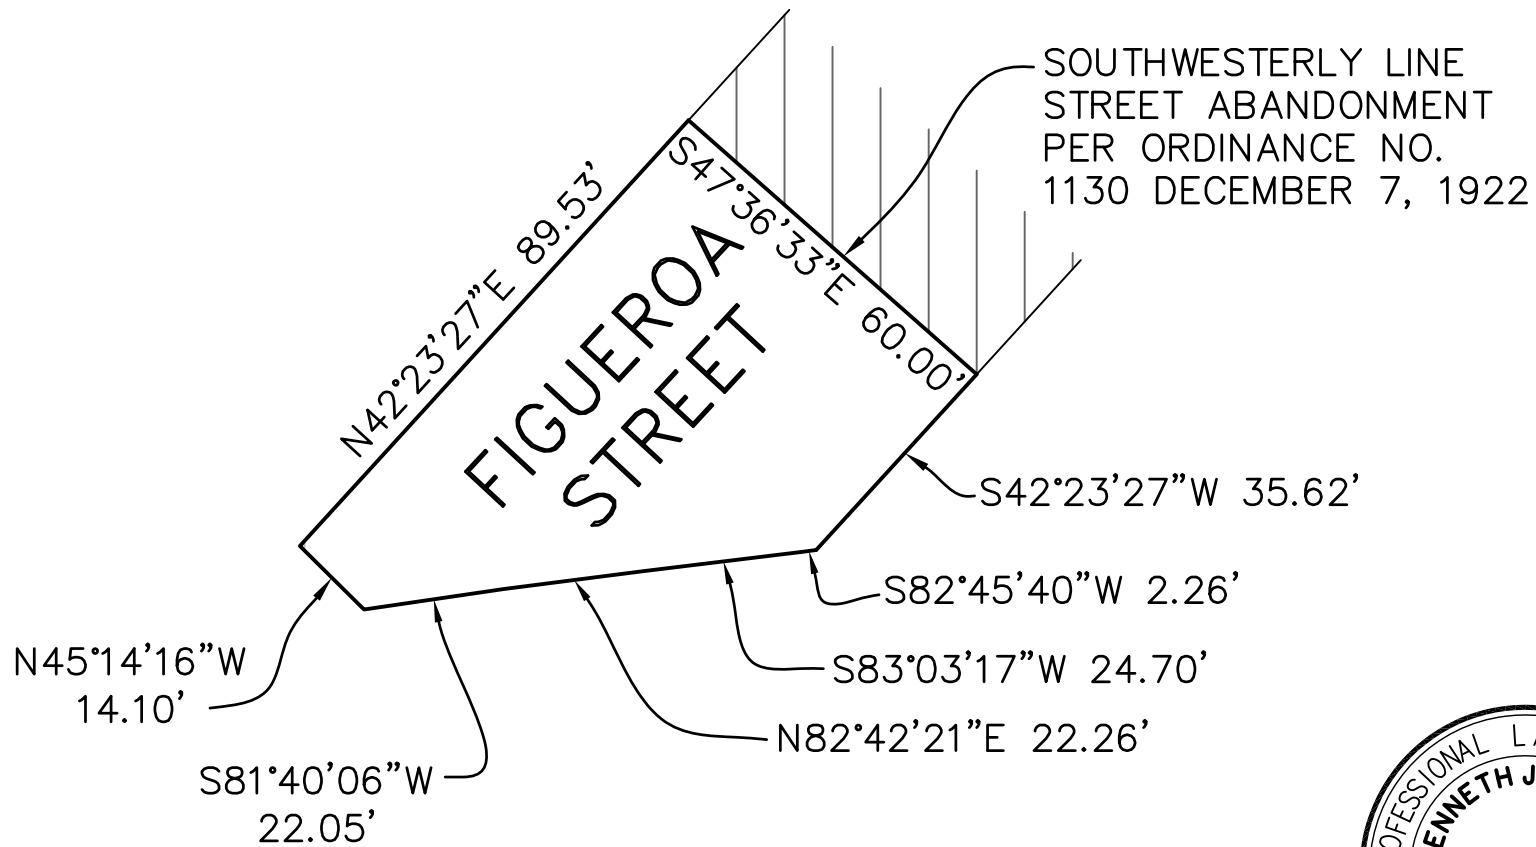

**DETAIL**

N.T.S.



6-02-2016




111 East Victoria Street,  
Phone: (805) 963-9532

Santa Barbara, CA 93101  
Fax: (805) 966-9801

P.N. 2064020131

DWG: 20131\_legals.dwg

SHEET 2 OF 2

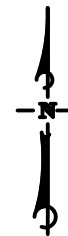

**EXHIBIT 'B'**  
**SANTA BARBARA HIGH SCHOOL**  
**CITY OF SANTA BARBARA**  
COUNTY OF SANTA BARBARA  
STATE OF CALIFORNIA

PLOT DATE: 06/01/2016