
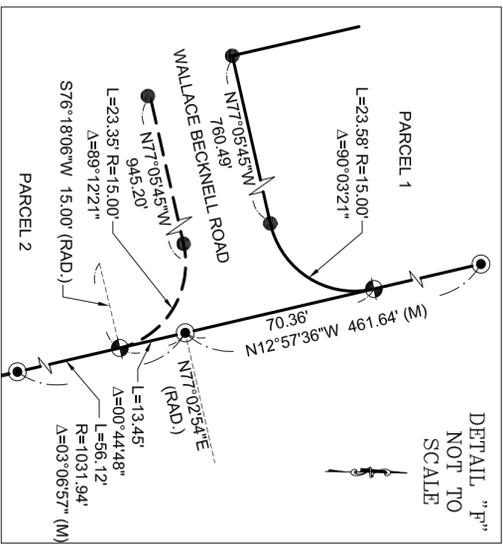
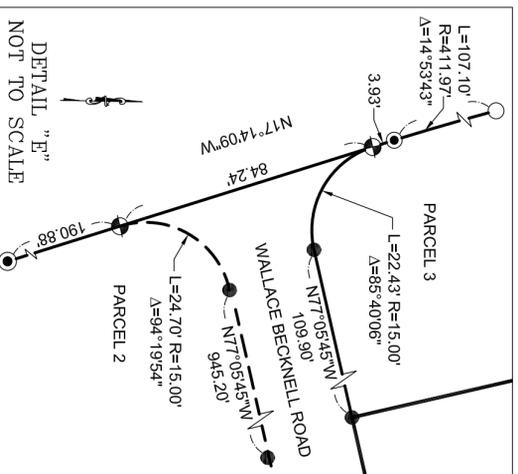
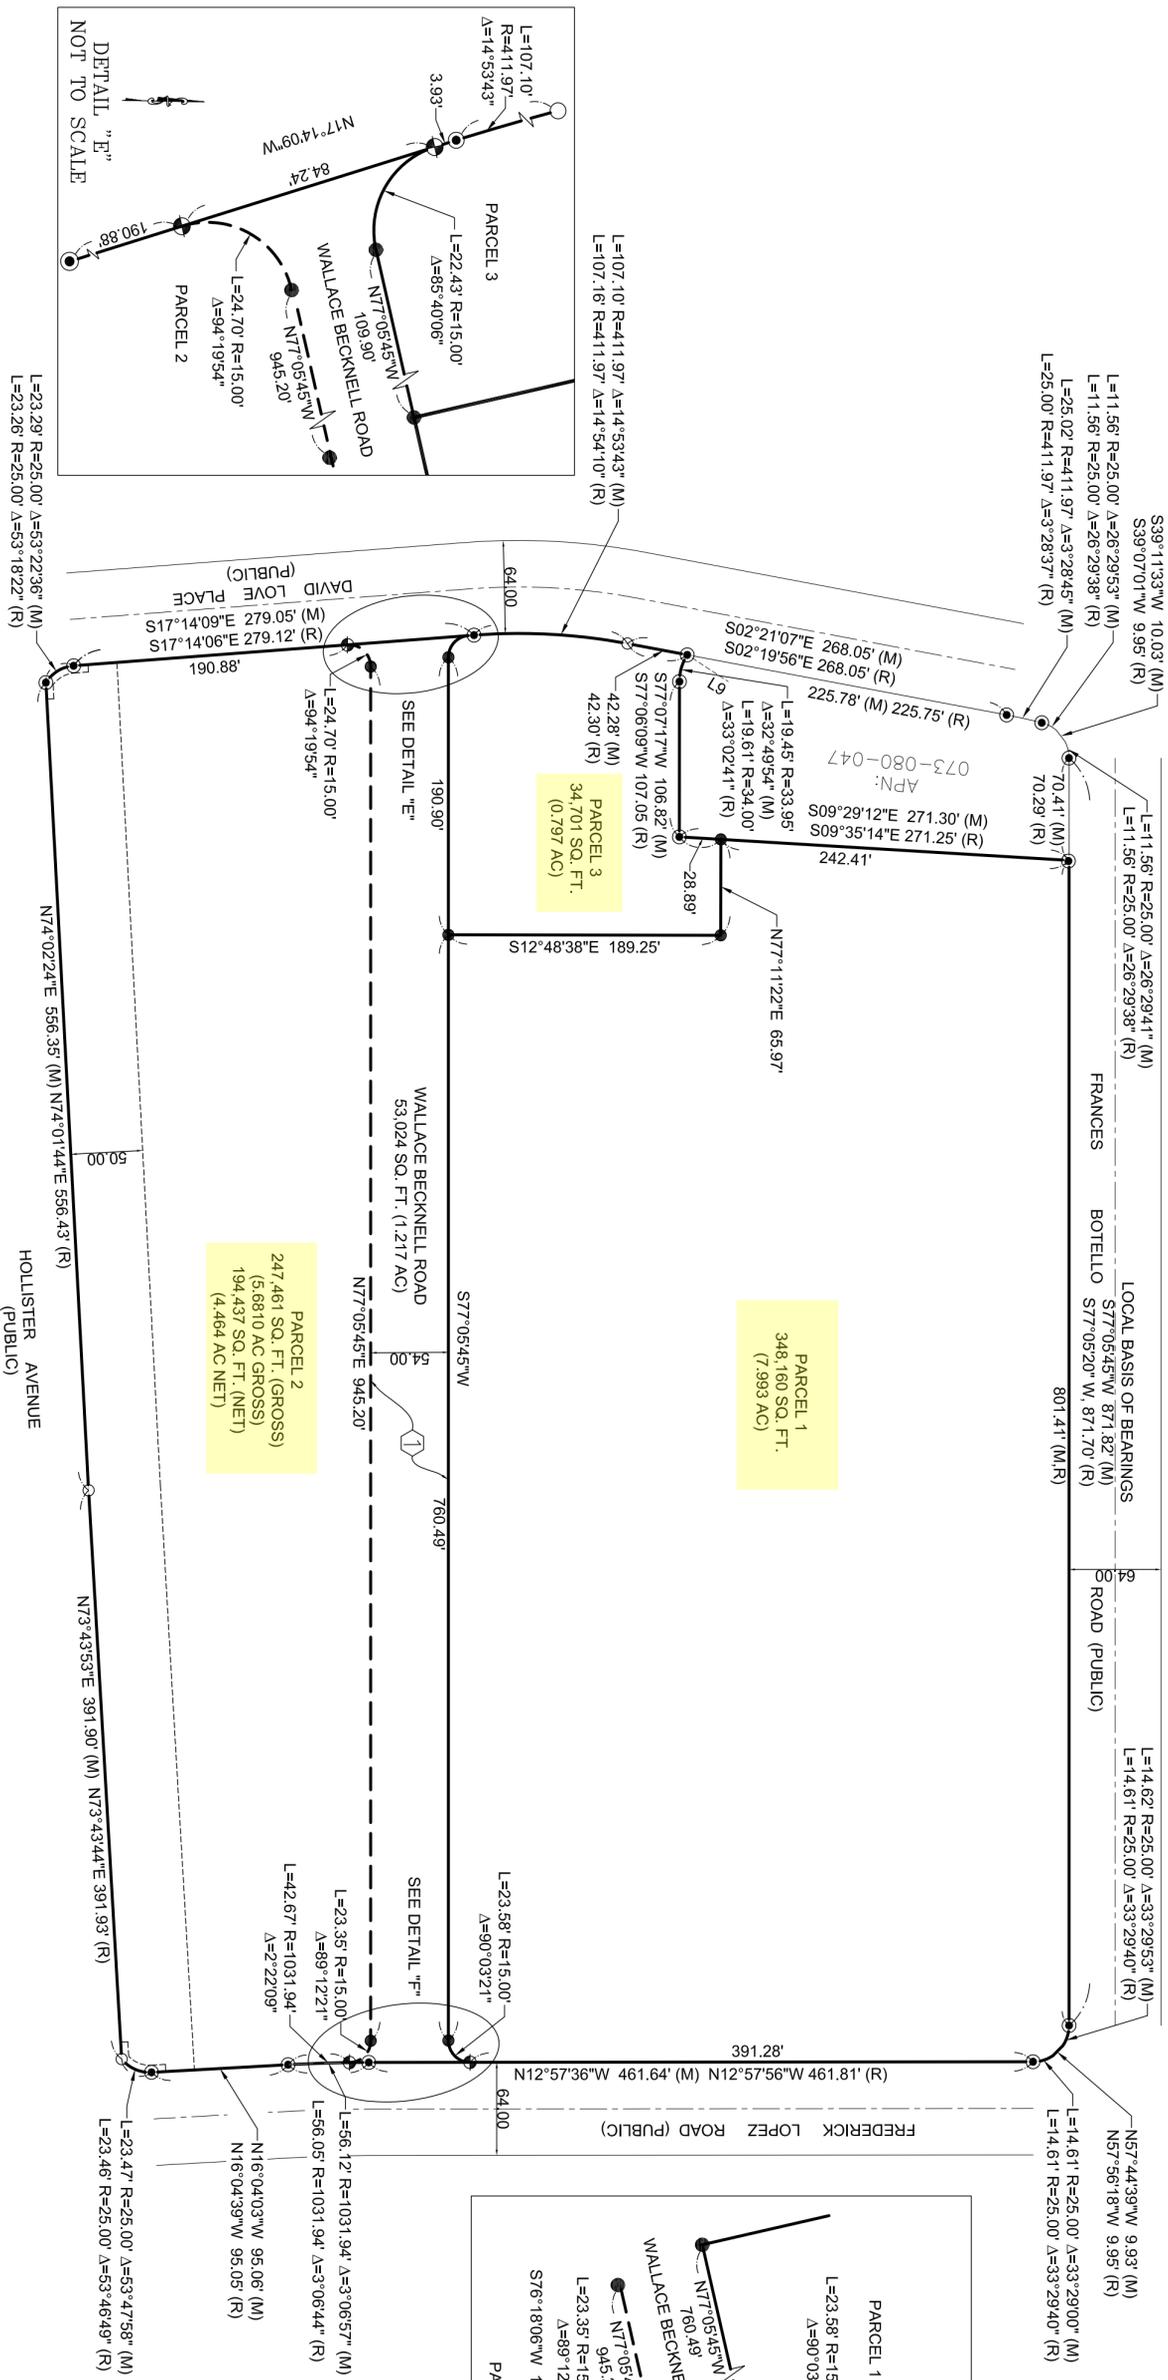


EASEMENTS (Per this map):

1 54.00 FOOT ROAD RIGHT OF WAY EASEMENT, WALLACE BECKNELL ROAD, TO BE DEDICATED TO THE CITY OF SANTA BARBARA.

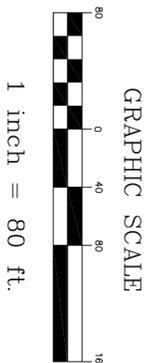

SYMBOL LEGEND:

- ⊕ = SET 2" BRASS CAP IN 1/2" IRON PIPE WITH TAG MARKED "I.S. 6491"
- ⊙ = ROUND MONUMENT AS NOTED
- ⊙ = SET 1/2" IRON PIPE WITH TAG MARKED "I.S. 6491"
- = NOTHING ROUND OR SET

MAP LEGEND:

- I.P. = IRON PIPE
- N&T = NAIL & TAG
- BC = BRASS CAP
- EST = ESTABLISHED
- (RAD) = RADIAL
- (M) = MEASURED DISTANCE REFERS TO GROUND DISTANCE UNLESS STATED OTHERWISE
- MON = MONUMENT
- (CER) = CALCULATED FROM RECORD
- CHS-X = CHISELED "X"
- (FTC) = FROM TRUE CORNER
- (R) = PARCEL MAP BOOK 54, PAGES 63-69
- (RI) = RECORD OF SURVEY BOOK 170, PAGES 63-65
- (RD) = RECORD OF SURVEY BOOK 178, PAGES 34-41
- (R3) = RECORD OF SURVEY BOOK 170, PAGES 47-49

LINE/TYPE TABLE:

- PROPOSED PROPERTY LINE: ————
- EXISTING PROPERTY LINE: - - - - -
- PROPOSED EASEMENTS: - - - - -
- EXISTING EASEMENTS: - - - - -

DATE: MAY 2016

PARCEL MAP No. 20,824

SHEET 3 OF 3

CARDENAS AND

ASSOCIATES SURVEYING, INC.

201 N. CALLE CESAR CHAVEZ, STE. 100,
SANTA BARBARA, CA 93103

Phone: (805) 966-3713

jcardenas@casurveying.com

