


GUTIERREZ ST. + CHAPALA ST.
SCALE: 1/32"=1'

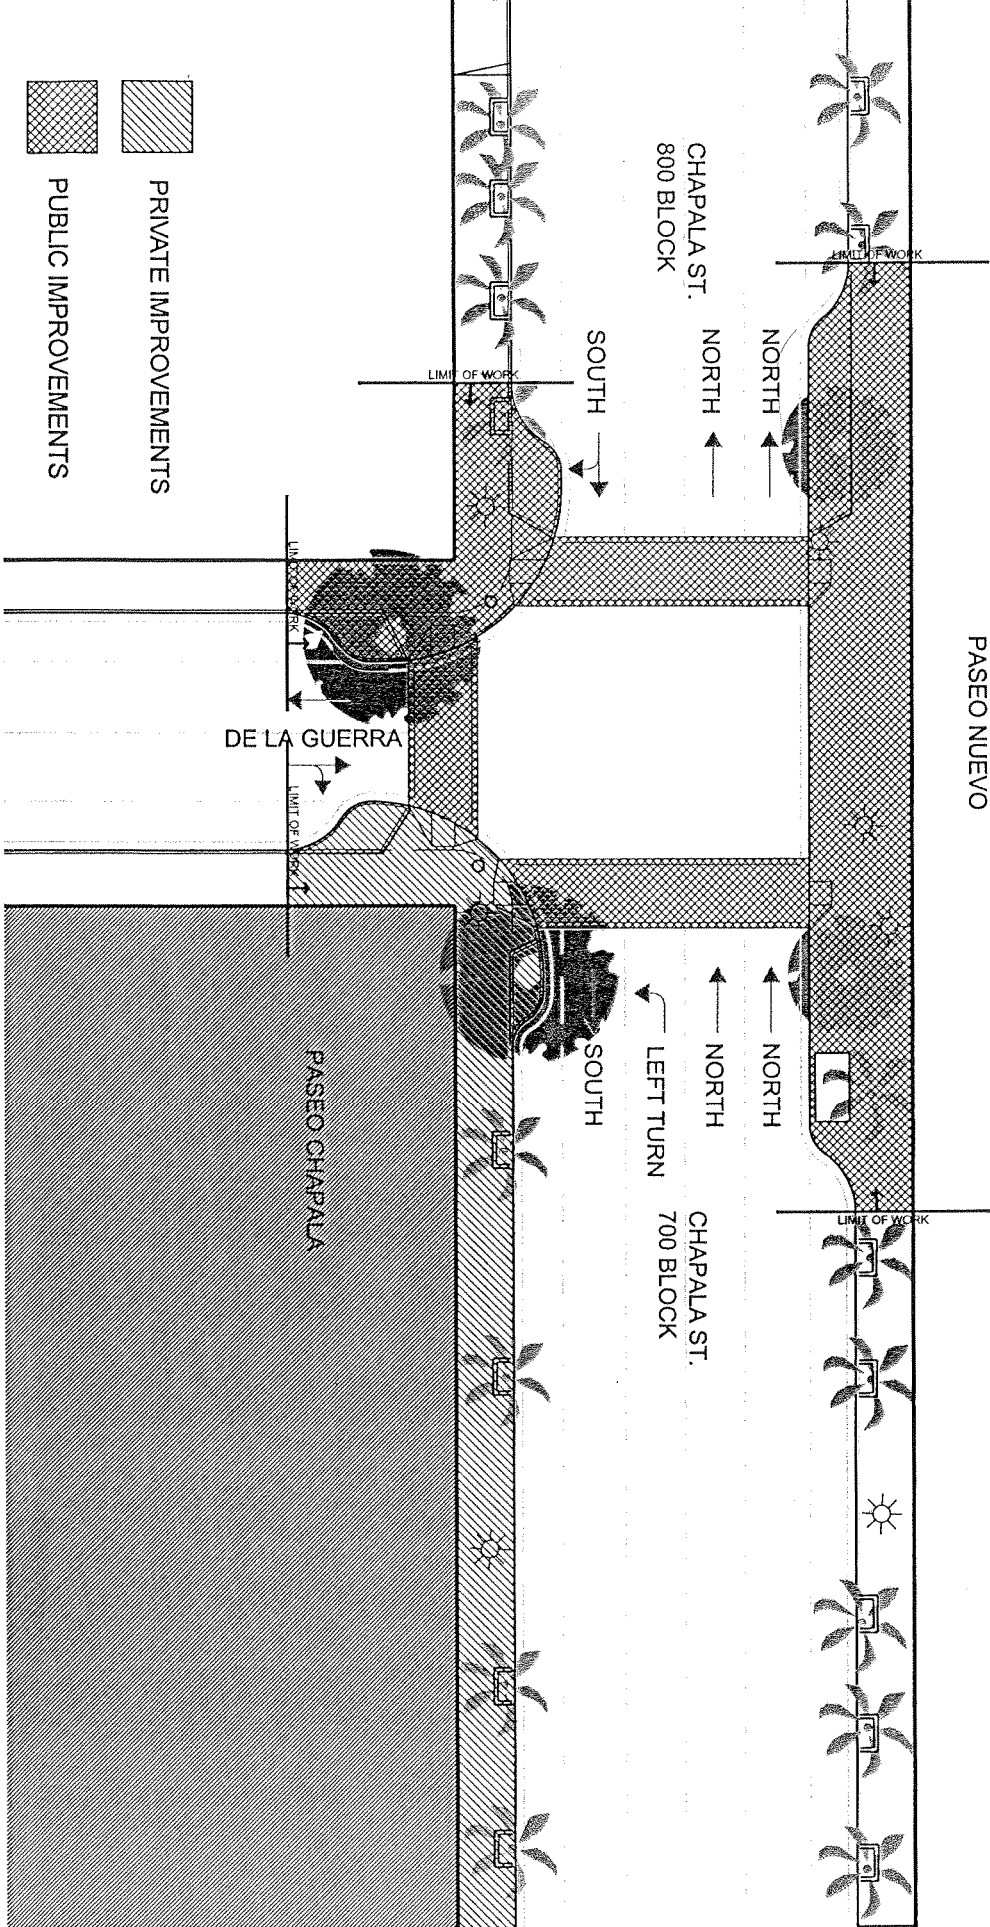

DE LA GUERRA + CHAPALA