

119 HARBOR WAY #B
FIRST FLOOR PLAN
198 SF

LEASE AREA
DELI SUSHI GO GO - LESSEE

N 1973703.3148
E 6050940.5547

N 1973726.3519
E 6050916.3790

N 1973703.3148
E 6050940.5547


N 1973692.3264
E 6050952.5262

N 1973683.3325
E 6050944.2709

N 1973669.2535
E 6050933.7186

N 1973703.9383
E 6050895.8802



N 1973694.3209
E 6050932.2993

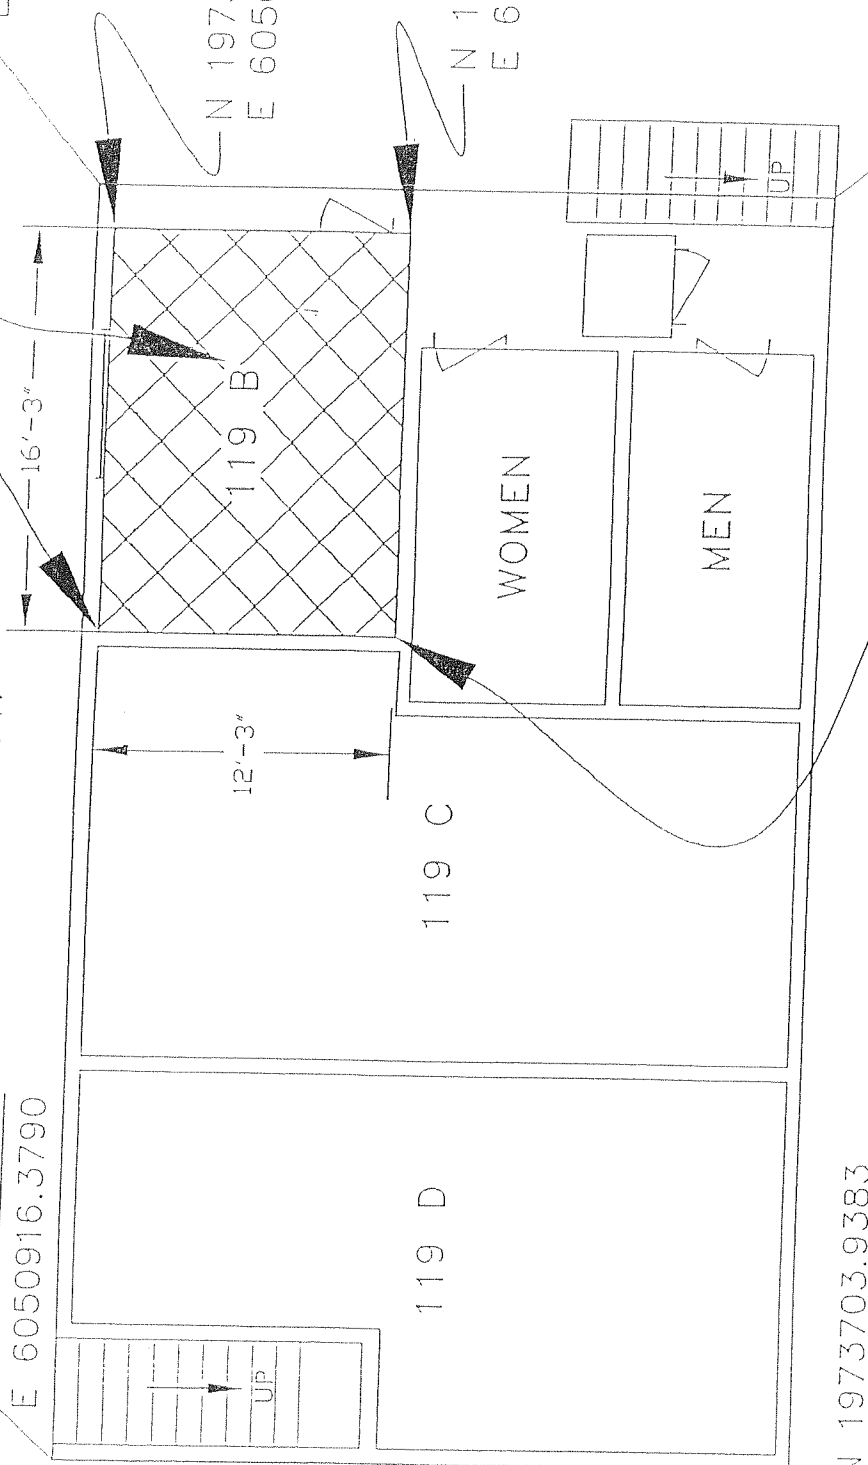

#17
2006

ATTACHMENT

Project North:

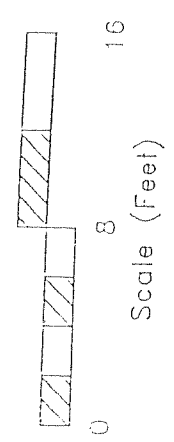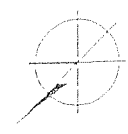

REVISIONS

T. Repeika 1/20/01

Lease Area
Exhibit A

DATE	BY	PROJECT NO.	ADDRESS	CITY	STATE
5/13/00	T. Gaasch	119 B HARBOR WAY	1180-020		

City of Santa Barbara
Waterfront Department