
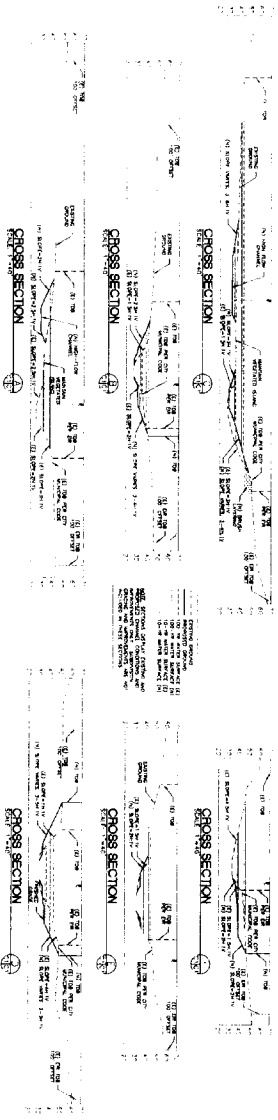



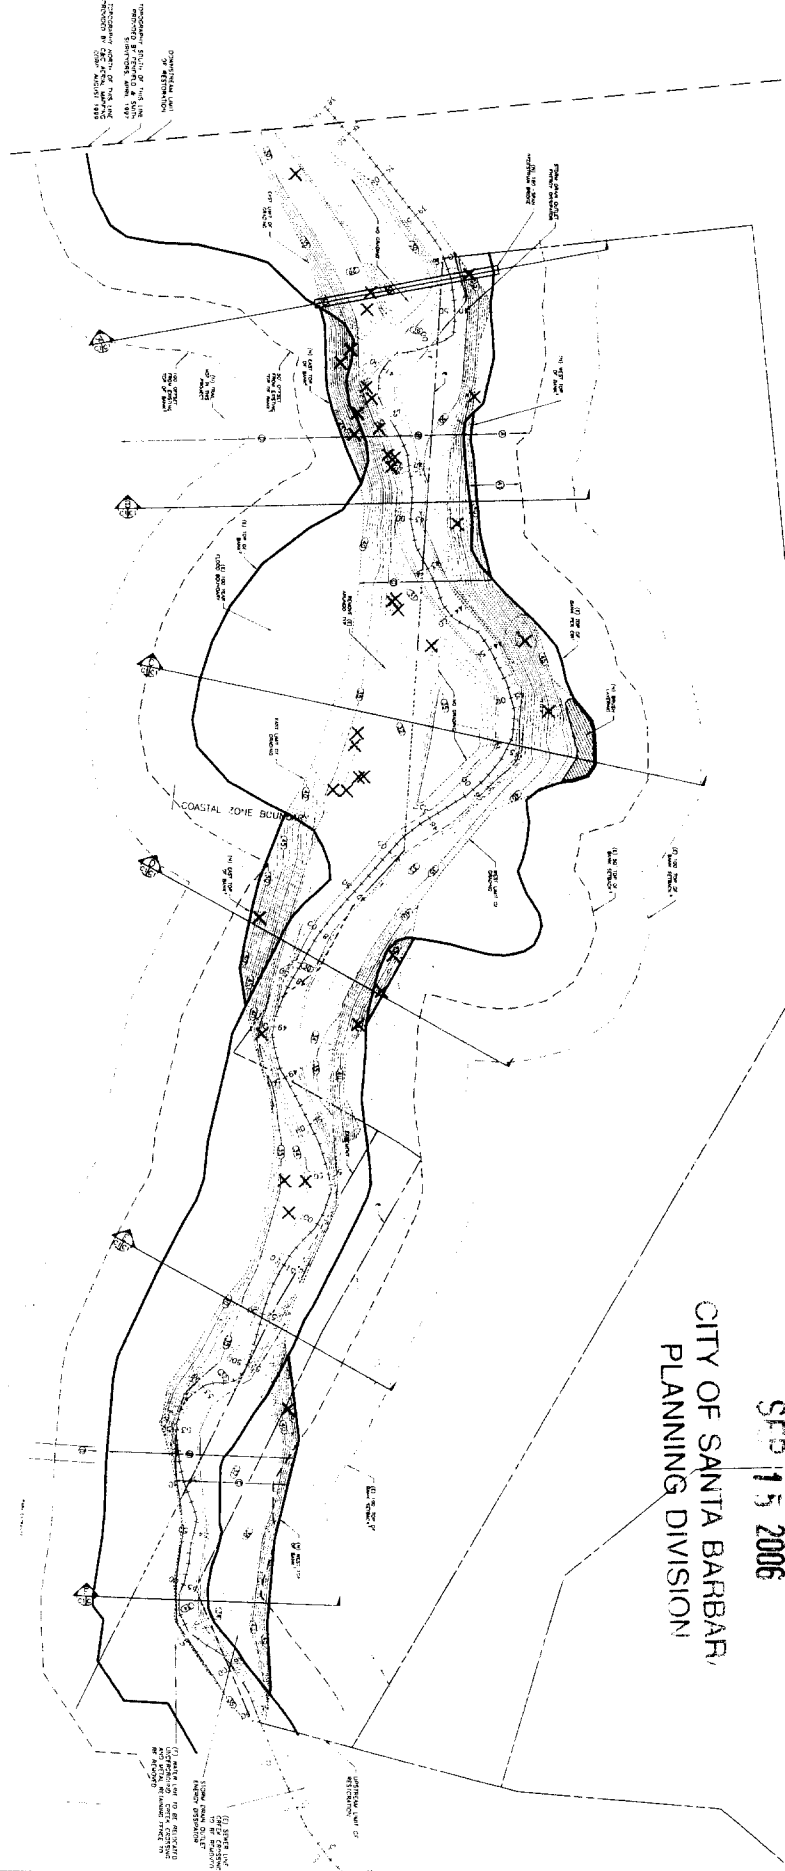


WATER RESOURCES




RESTORATION PLAN


RECEIVED
 SEP 15 2006
 CITY OF SANTA BARBARA
 PLANNING DIVISION

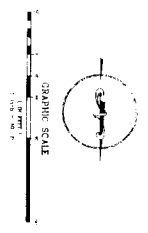

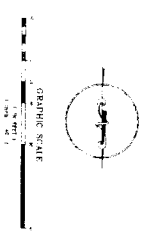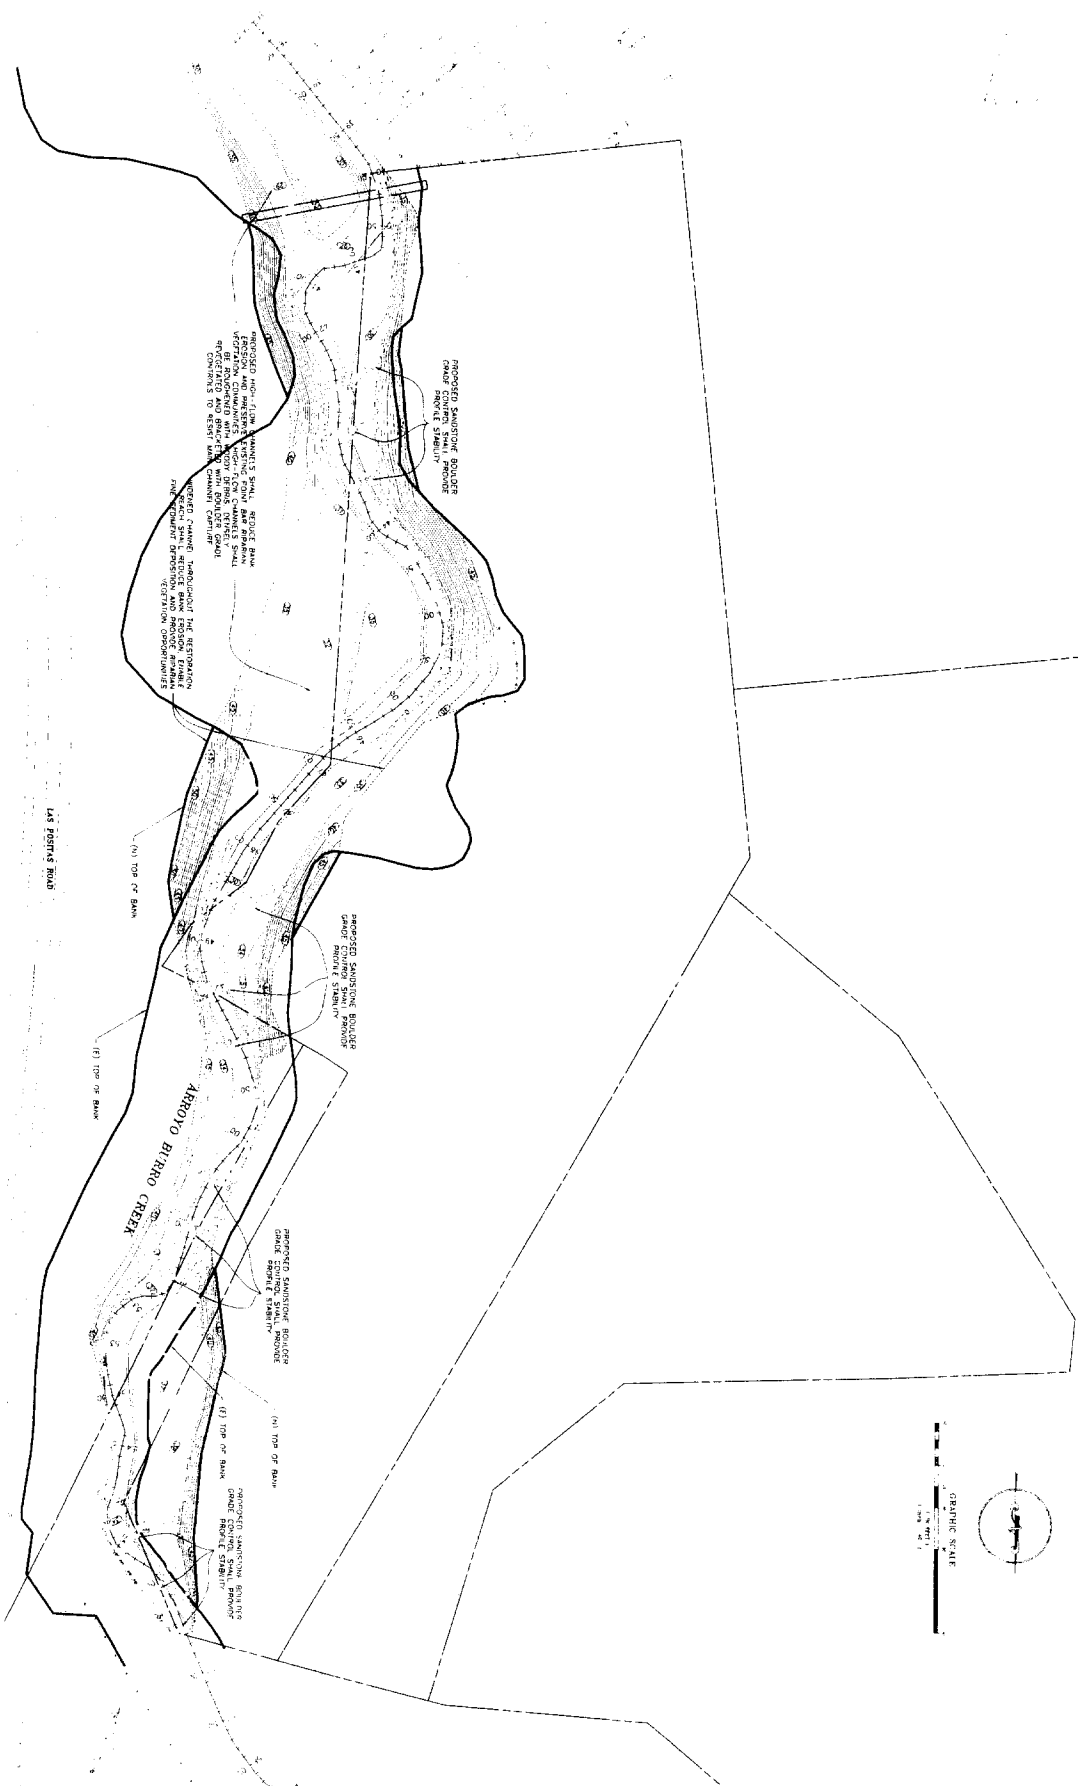

NOTES:

C2 2 of 3	ARROYO BURRO CREEK RESTORATION PROJECT	ROCK PLACEMENT PLAN	PEAK LAS POSITAS PARTNERS	<h1>DRAFT</h1>		500 S. GARDEN AVENUE, SUITE 100 VAN NUYS, CA 91411 (818) 709-0200
--------------	--	---------------------	---------------------------	----------------	--	---

